

THIS DRAWING MUST BE READ IN CONJUNCTION WITH OTHER ARCHITECTS', CONSULTANTS', SUB-CONTRACTORS' AND SPECIALIST DRAWINGS.


ALL DIMENSIONS ARE IN MILLIMETRES UNLESS STATED OTHERWISE.

ALL DIMENSIONS ARE TO BE VERIFIED ON SITE AND CONFIRMED, BY THE CONTRACTOR, BEFORE COMMENCEMENT OF CONSTRUCTION.

IF THIS DRAWING EXCEEDS THE QUANTITIES TAKEN, IN ANY WAY, THE ARCHITECTS ARE TO BE INFORMED BEFORE THE WORK IS PUT IN HAND.

Rev	Date	Revision	By	Chk
D	18.04.18	Note revisions/update on spec	SCr	-
E	30.05.18	Tender issue	SCr	-

Notes
Text

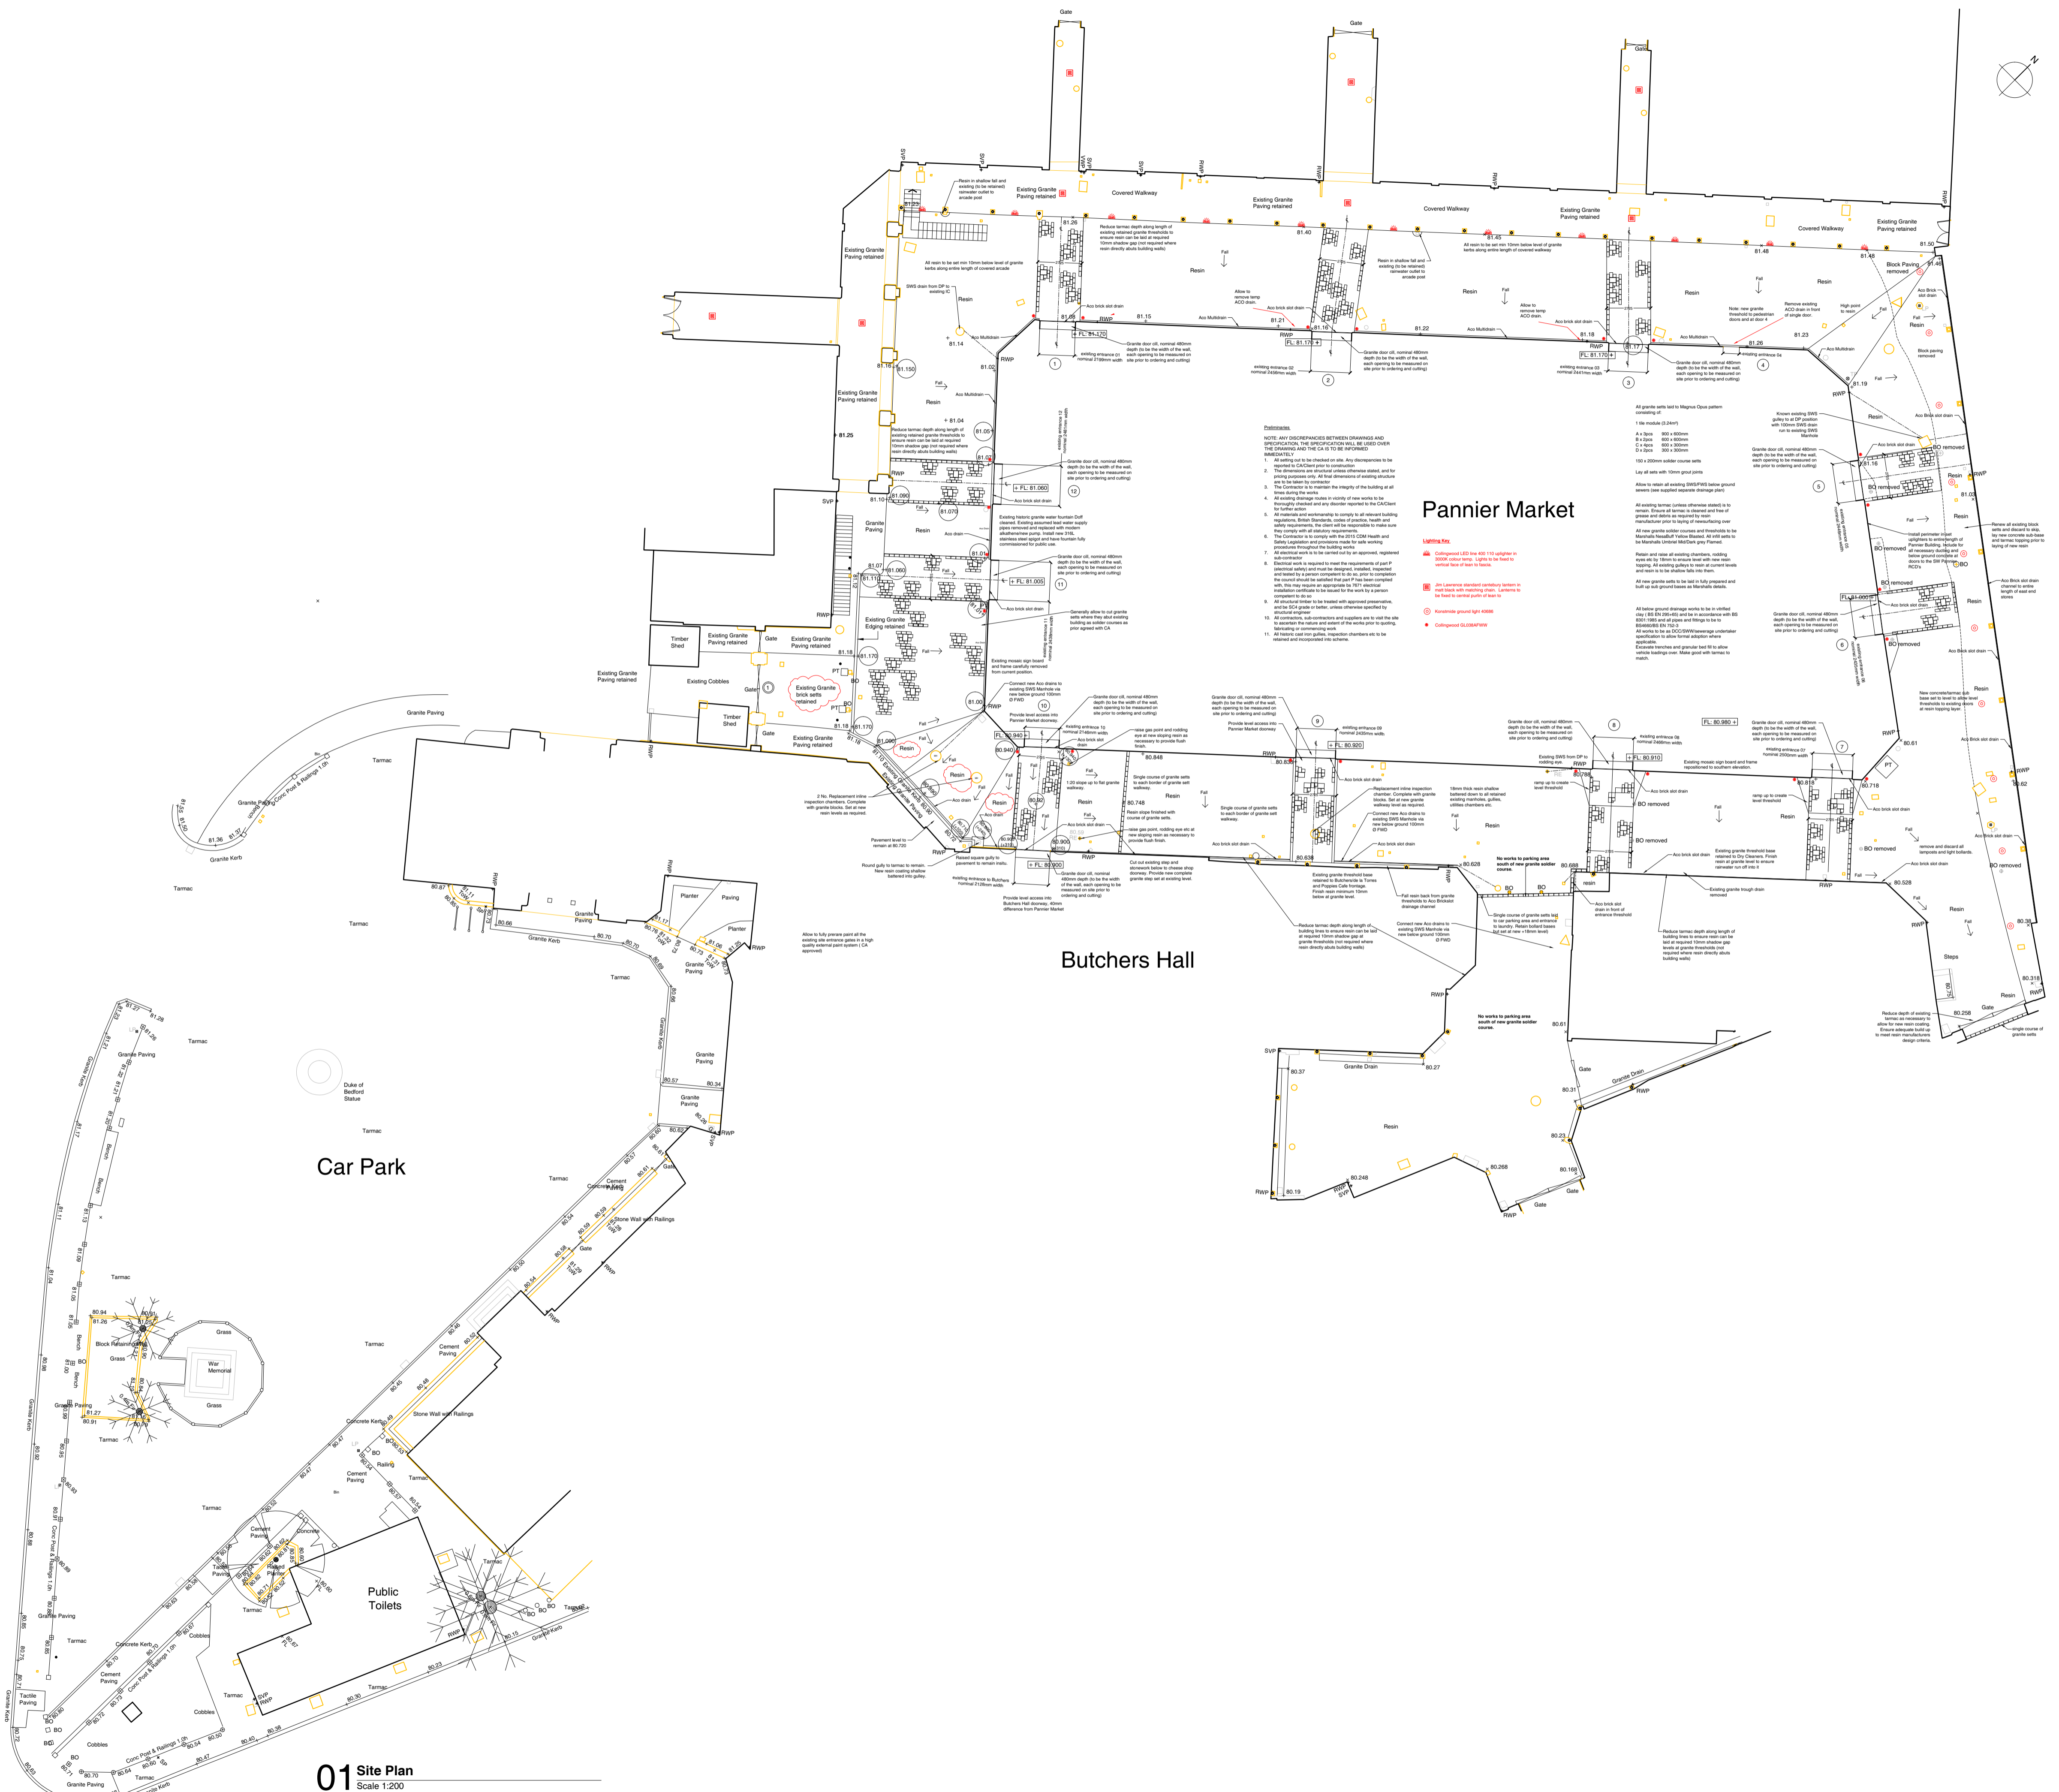

Pannier Market

- Coloured LED to 400 110 within 1000mm ceiling, 1000mm to be to vertical face of beam to fascia
- LED to 400 110 within 1000mm ceiling, 1000mm to be to vertical face of beam to fascia
- Acoustic ground sign 400x60
- Coloured glass sign

Butchers Hall

Car Park

01 Site Plan

Scale 1:200

Le Page Architects

Le Page Architects Limited
 Plumer House
 Tailour Road
 Crownhill
 Plymouth
 PL6 5DH
 Tel: +44 (0)1752 849 880

Email: enquiries@lepagearchitects.com
 Web: http://www.lepagearchitects.com

Client
 Tavistock Town Council

Project Name
 Tavistock Pannier Market Public Realm

Drawing
 Site Plan
 Existing
 Scale 1:200 @ A1

Drawn by IK/CS Date 15/01/18
 Checked by SCr Date 15/01/18
 Project No. Drawing No. Revision

J18/008 AB01 E