


Notes

1. Steel to structural engineer's specification
2. K11 430 Wall Type K - Bronze Cladding on Plywood with 10mm shadow gap formed at top and bottom
3. Blockwork wall to SE specification
4. Blue dotted line shows indicative drainage route - Refer to SE + M+E Drawings
5. L10 555 Frameless toughened glazed door within existing lowered opening
6. Existing window sill lowered to form doorway
7. L10 500 Bronze coloured thermally broken aluminium framed glazing system
8. L10 500 Bronze coloured thermally broken aluminium framed door
9. L20 430 + Cladding - Bronze coloured flat panel door
10. X12 120 Lift door with bronze anodised finish
11. N13 436 Part M fitting pack in dark grey

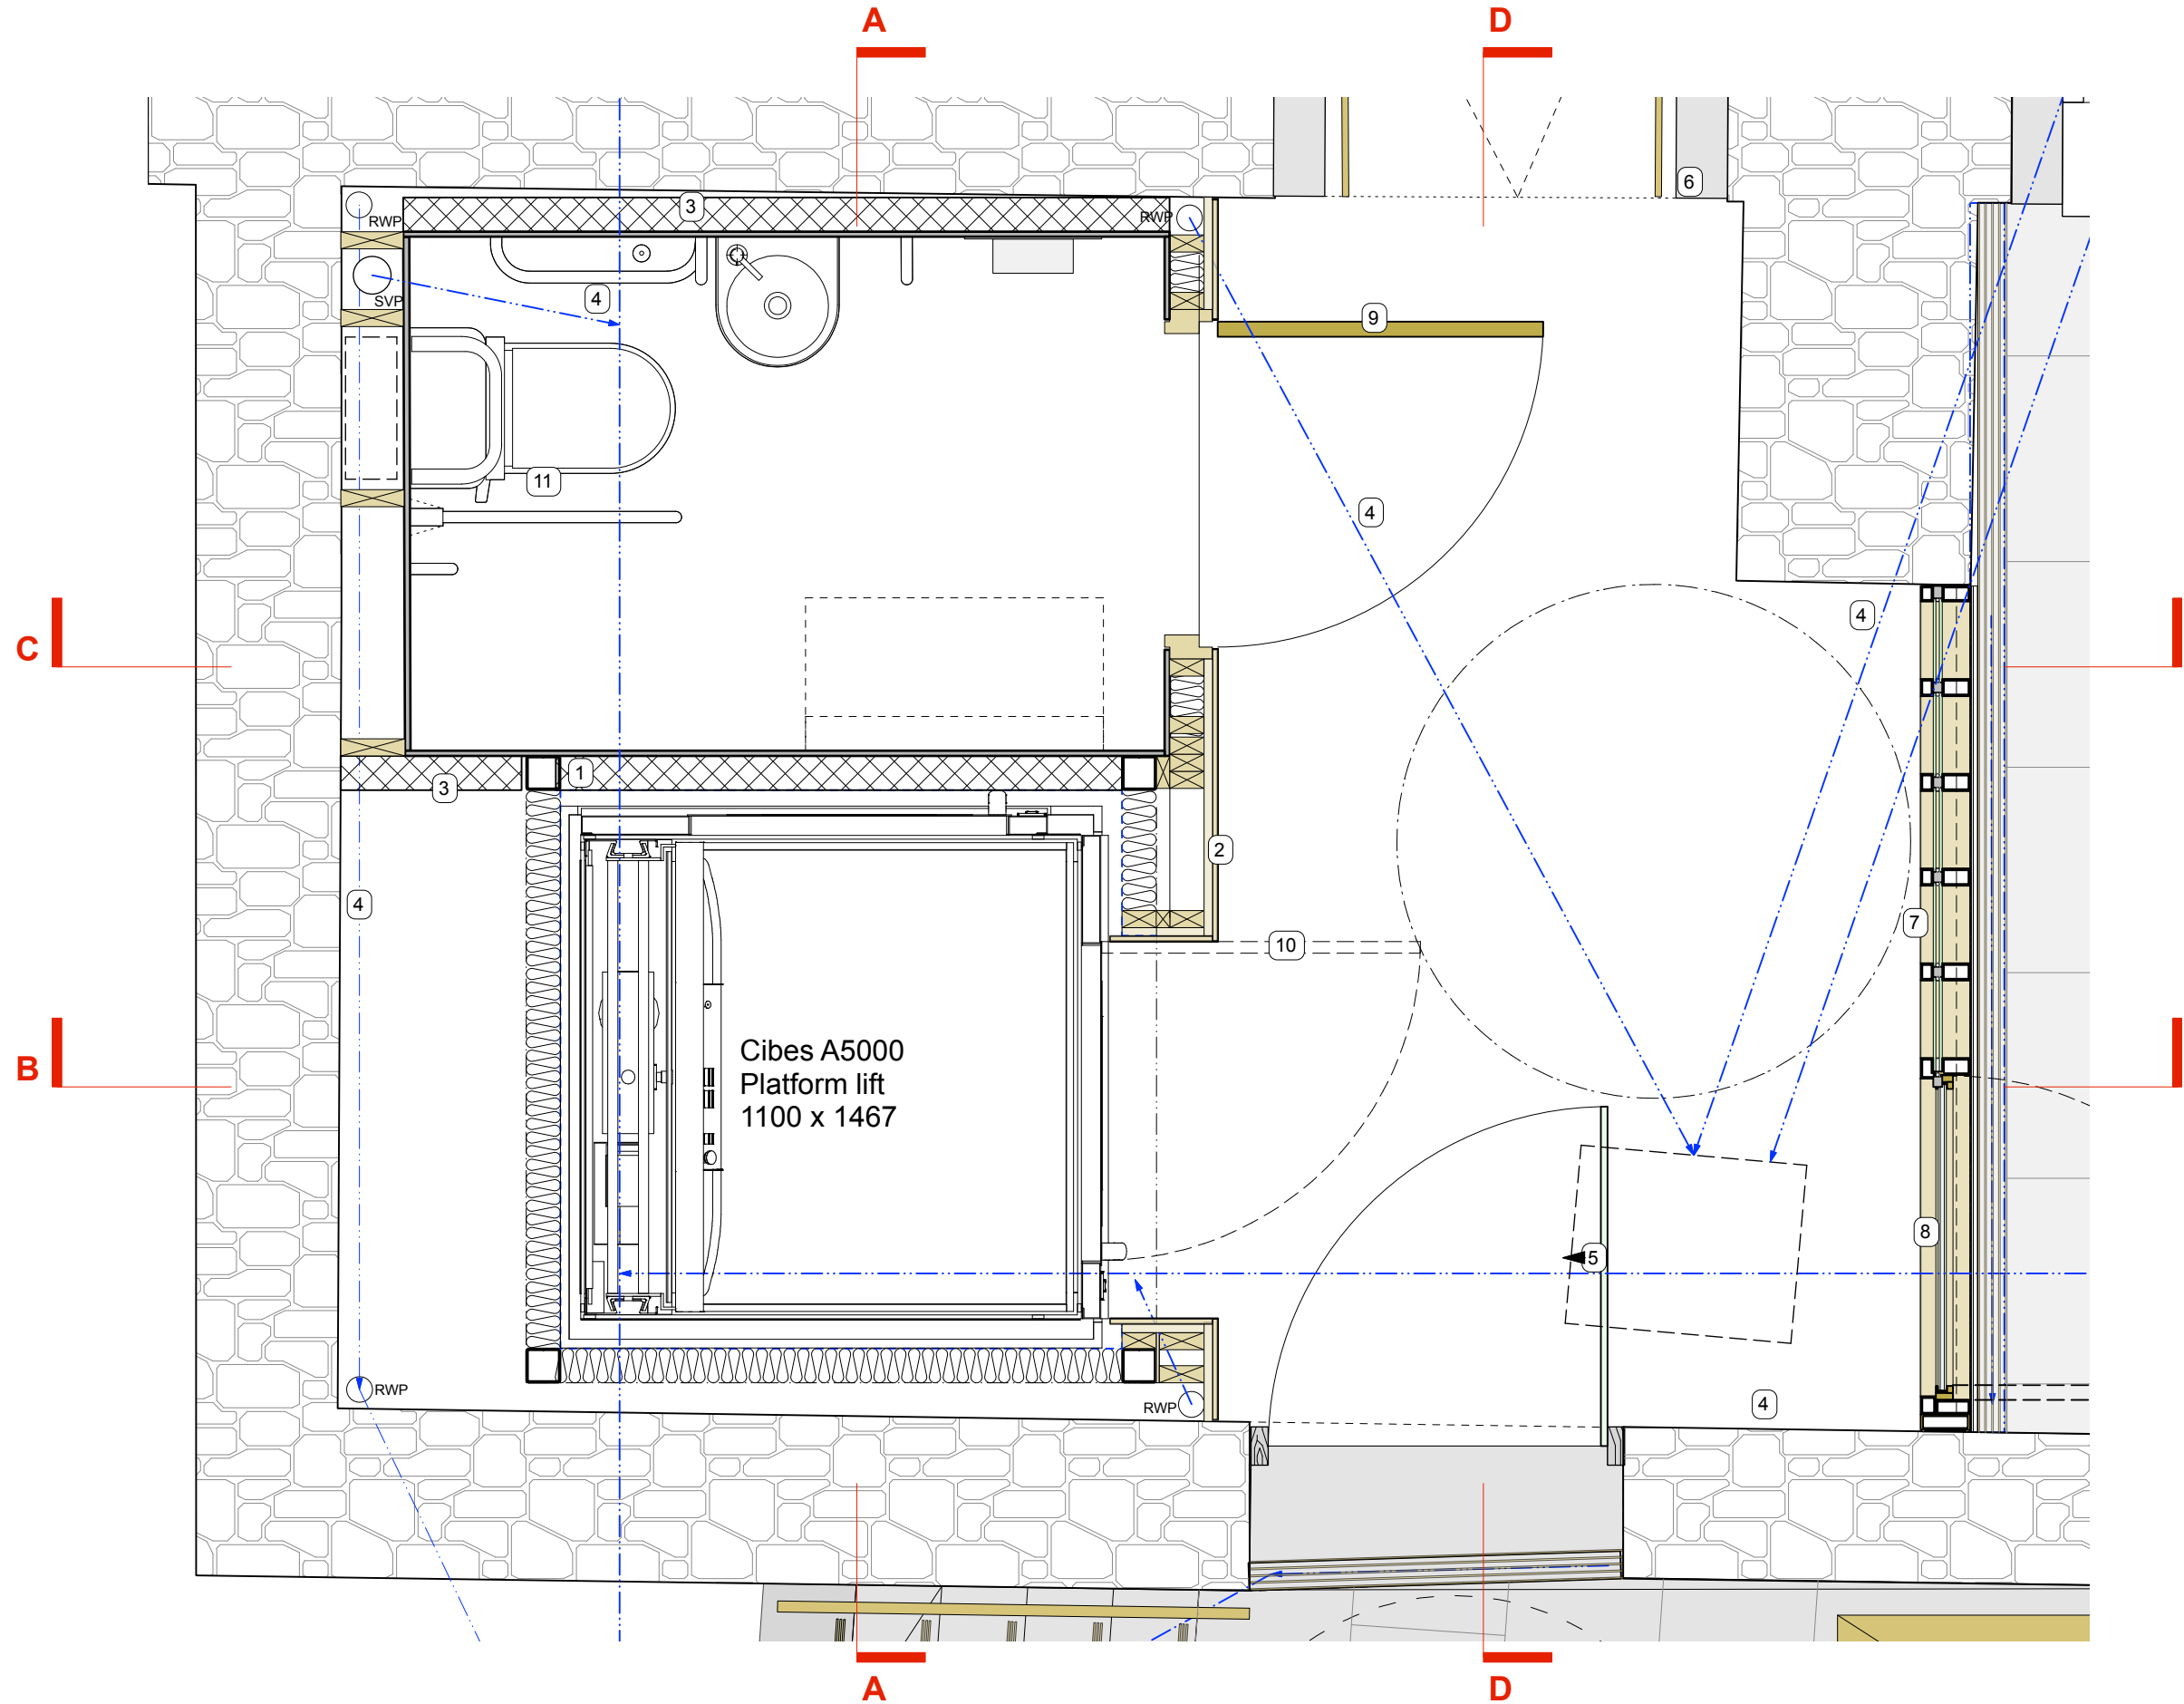

<p>general</p> <ul style="list-style-type: none"> • all drawings are copyright • do not scale drawing • report all discrepancies to project administrator • all dimensions to be checked on site 	<p>key</p>	<p>notes</p>	<p>rev</p> <p>T1: 21.03.19 - NBS Notation Added</p> <p style="text-align: center; font-size: 1.2em; color: red;">Stage 4 - TENDER</p>	<table border="1" style="width: 100%; border-collapse: collapse;"> <tr> <td style="font-size: 0.8em;">project:</td> <td style="font-size: 0.8em;">date:</td> <td style="font-size: 0.8em;">scale:</td> <td style="font-size: 0.8em;">drawn:</td> </tr> <tr> <td>Tavistock Guildhall & Police Station</td> <td>Nov 2018</td> <td>1:20 @ A3</td> <td>FW</td> </tr> <tr> <td style="font-size: 0.8em;">drawing title:</td> <td style="font-size: 0.8em;">job no:</td> <td style="font-size: 0.8em;">drawing no:</td> <td style="font-size: 0.8em;">rev:</td> </tr> <tr> <td>Extension - Ground Floor Plan</td> <td>1041</td> <td>C-333</td> <td>T1</td> </tr> <tr> <td colspan="4" style="text-align: center; font-weight: bold; font-size: 0.9em;">gillespie yunie architects</td> </tr> <tr> <td colspan="4" style="font-size: 0.7em;">Lower Tweed Mill Shimmers Bridge Dartington Devon TQ9 6JB t 01803 860010 f 01803 864929 e info@gyarchitects.co.uk</td> </tr> </table>	project:	date:	scale:	drawn:	Tavistock Guildhall & Police Station	Nov 2018	1:20 @ A3	FW	drawing title:	job no:	drawing no:	rev:	Extension - Ground Floor Plan	1041	C-333	T1	gillespie yunie architects				Lower Tweed Mill Shimmers Bridge Dartington Devon TQ9 6JB t 01803 860010 f 01803 864929 e info@gyarchitects.co.uk			
project:	date:	scale:	drawn:																									
Tavistock Guildhall & Police Station	Nov 2018	1:20 @ A3	FW																									
drawing title:	job no:	drawing no:	rev:																									
Extension - Ground Floor Plan	1041	C-333	T1																									
gillespie yunie architects																												
Lower Tweed Mill Shimmers Bridge Dartington Devon TQ9 6JB t 01803 860010 f 01803 864929 e info@gyarchitects.co.uk																												