


**Courtroom Wall Cladding East Elevation**  
Scale 1:20 @ A1 / 1:40 @ A3

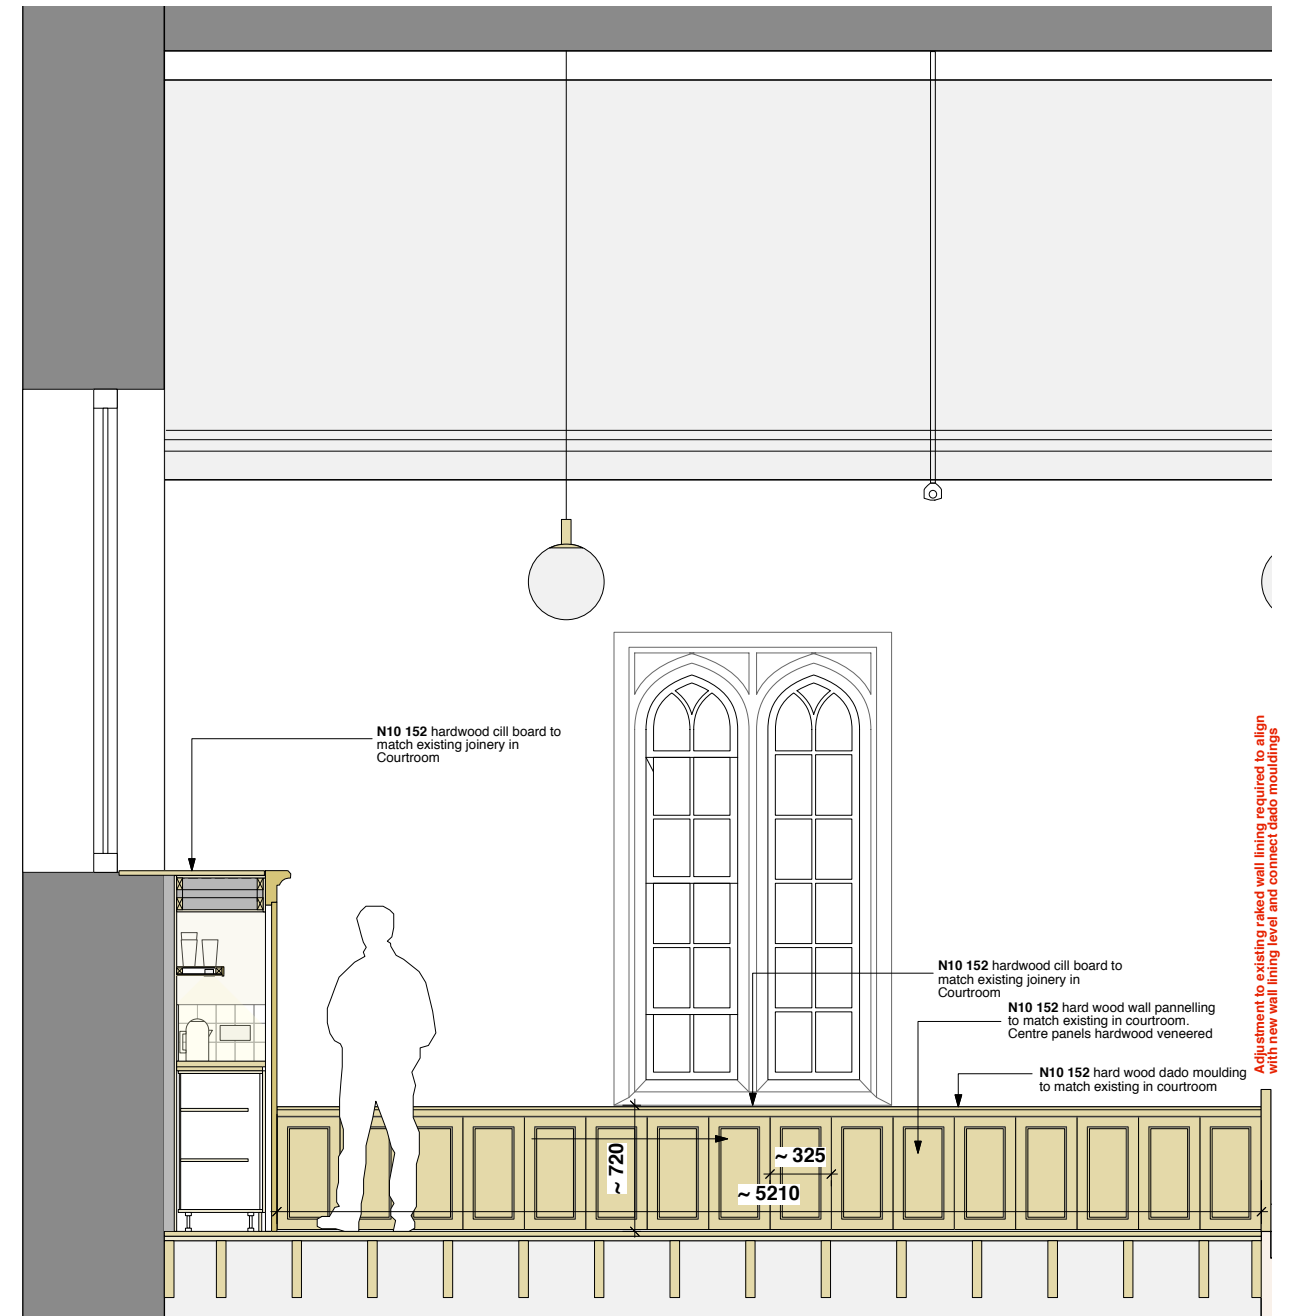

**Courtroom Wall Cladding West Elevation**  
Scale 1:20 @ A1 / 1:40 @ A3

<p><b>general</b></p> <ul style="list-style-type: none"> <li>all drawings are copyright</li> <li>do not scale drawing</li> <li>report all discrepancies to project administrator</li> <li>all dimensions to be checked on site</li> </ul>	<p><b>key</b></p>	<p><b>notes</b></p> <p><b>Stage 4 - TENDER</b></p> <p><b>Note:</b> Alterations and upgrades to existing fabric detailed on conservation plans, details and outline specification</p>	<p><b>rev</b></p> <p>--- --</p>	<table border="1"> <tr> <td>project: <b>Tavistock Guildhall and Police Station</b></td> <td>date: May 2016</td> <td>scale: 1:50 @ A1 1:100 @ A3</td> <td>drawn: jf</td> </tr> <tr> <td>drawing title: <b>TTC: Courtroom F46 - Wall Panel Joinery</b></td> <td>job no: <b>1041</b></td> <td>drawing no: <b>C-342</b></td> <td>rev: -</td> </tr> <tr> <td colspan="4" style="text-align: center;"><b>gillespie yunnie architects</b></td> </tr> <tr> <td colspan="4" style="text-align: center; font-size: small;">Lower Tweed Mill Shimmers Bridge Dartington Devon TQ9 6JB t 01803 860010 f 01803 864929 e info@gyarchitects.co.uk</td> </tr> </table>	project: <b>Tavistock Guildhall and Police Station</b>	date: May 2016	scale: 1:50 @ A1 1:100 @ A3	drawn: jf	drawing title: <b>TTC: Courtroom F46 - Wall Panel Joinery</b>	job no: <b>1041</b>	drawing no: <b>C-342</b>	rev: -	<b>gillespie yunnie architects</b>				Lower Tweed Mill Shimmers Bridge Dartington Devon TQ9 6JB t 01803 860010 f 01803 864929 e info@gyarchitects.co.uk			
project: <b>Tavistock Guildhall and Police Station</b>	date: May 2016	scale: 1:50 @ A1 1:100 @ A3	drawn: jf																	
drawing title: <b>TTC: Courtroom F46 - Wall Panel Joinery</b>	job no: <b>1041</b>	drawing no: <b>C-342</b>	rev: -																	
<b>gillespie yunnie architects</b>																				
Lower Tweed Mill Shimmers Bridge Dartington Devon TQ9 6JB t 01803 860010 f 01803 864929 e info@gyarchitects.co.uk																				