




**Notes:**

- All dimensions are based upon survey information supplied by others. All dimensions to be confirmed on site prior to construction. GYA take no responsibility for issues arising from inaccuracies in survey data.
- This drawing is not intended for construction purposes.
- Copyright to remain Gillespie Yunnie Architects LLP.

**key:**

-  - existing masonry
-  - infill inserted

FOR ROOF DETAIL PLEASE REFER TO GA216 - Fabric Repair Roof Plan

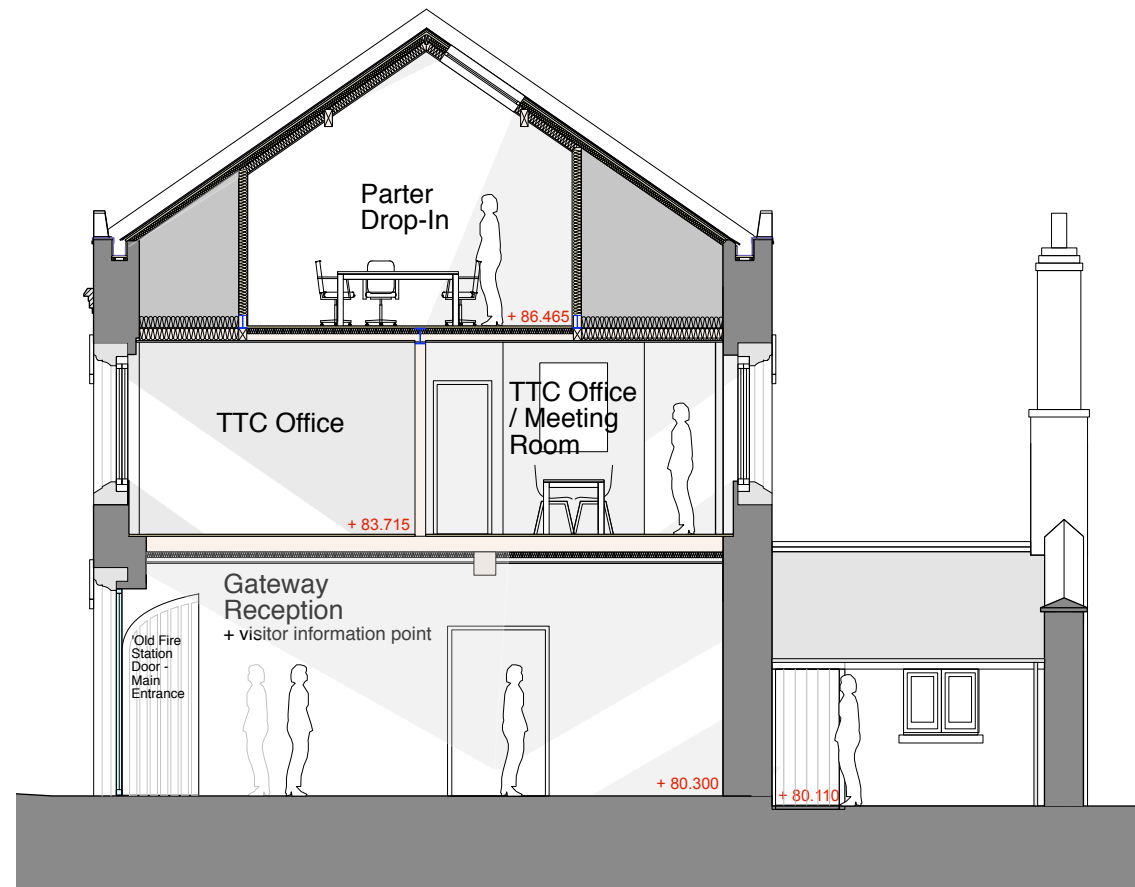

tavistock guildhall **TTC: section d-d** - police station as proposed



tavistock guildhall **TTC: section c-c** - courthouse as proposed

<p><b>general</b></p> <ul style="list-style-type: none"> <li>• all drawings are copyright</li> <li>• do not scale drawing</li> <li>• report all discrepancies to project administrator</li> <li>• all dimensions to be checked on site</li> </ul>	<p><b>key</b></p>	<p><b>notes</b></p> <p><b>Stage 4 - TENDER</b></p> <ul style="list-style-type: none"> <li>• All dimensions are based upon survey information supplied by others. All dimensions to be confirmed on site prior to construction. GYA take no responsibility for issues arising from inaccuracies in survey data.</li> <li>• This drawing is not intended for construction purposes.</li> <li>• Copyright to remain Gillespie Yunnie Architects Ltd.</li> </ul>	<p><b>rev</b></p> <p><b>T1: 14.03.19</b> - Floor Levels added + General Notes removed to avoid duplication</p>	<table border="1"> <tr> <td>project: <b>Tavistock Guildhall and Police Station</b></td> <td>date: Oct 2018</td> <td>scale: 1:50 @ A1 1:100 @ A3</td> <td>drawn: jf</td> </tr> <tr> <td>drawing title: <b>Proposed: Sections d-d / c-c</b></td> <td>job no: <b>1041</b></td> <td>drawing no: <b>GA-131</b></td> <td>rev: <b>T1</b></td> </tr> <tr> <td colspan="4" style="text-align: center;"><b>gillespie yunnie architects</b></td> </tr> <tr> <td colspan="4" style="text-align: center; font-size: small;">Lower Tweed Mill Shiners Bridge Dartington Devon TQ9 6JB 1 01803 860010 1 01803 864929 e info@gyarchitects.co.uk</td> </tr> </table>	project: <b>Tavistock Guildhall and Police Station</b>	date: Oct 2018	scale: 1:50 @ A1 1:100 @ A3	drawn: jf	drawing title: <b>Proposed: Sections d-d / c-c</b>	job no: <b>1041</b>	drawing no: <b>GA-131</b>	rev: <b>T1</b>	<b>gillespie yunnie architects</b>				Lower Tweed Mill Shiners Bridge Dartington Devon TQ9 6JB 1 01803 860010 1 01803 864929 e info@gyarchitects.co.uk			
project: <b>Tavistock Guildhall and Police Station</b>	date: Oct 2018	scale: 1:50 @ A1 1:100 @ A3	drawn: jf																	
drawing title: <b>Proposed: Sections d-d / c-c</b>	job no: <b>1041</b>	drawing no: <b>GA-131</b>	rev: <b>T1</b>																	
<b>gillespie yunnie architects</b>																				
Lower Tweed Mill Shiners Bridge Dartington Devon TQ9 6JB 1 01803 860010 1 01803 864929 e info@gyarchitects.co.uk																				