

1-43 (odds exc 13); 26-48 (evens) Peartree Way
TAVISTOCK
PL19 9FH

1-7 (odds) Quince Avenue
TAVISTOCK
PL19 9FJ


1 & 2 Damson Close
TAVISTOCK
PL19 9FL

1-5 (consec) Cherry Tree Close
TAVISTOCK
PL19 9FN

Notes

Schedule of accommodation
- plot number + house type reference

Plot No	House Type
1	P2
2	D3
3	D3
4	D1
5	D1
6	D1
7	P1
8	H3
9	R4
10	R4
11	R4
12	R4
13	B1
14	D2
15	P3
16	P3
17	P2
18	P3
19	D3
20	D3
21	D3
22	H2
23	H3
24	H3
25	H1
26	P1
27	H1
28	H3
29	H3
30	H3
31	H1
32	H2
33	H1
34	H2
35	P1
36	D2
37	H1
38	H1
39	P3
40	L2
41	L1
42	V1
43	L4
44	L3

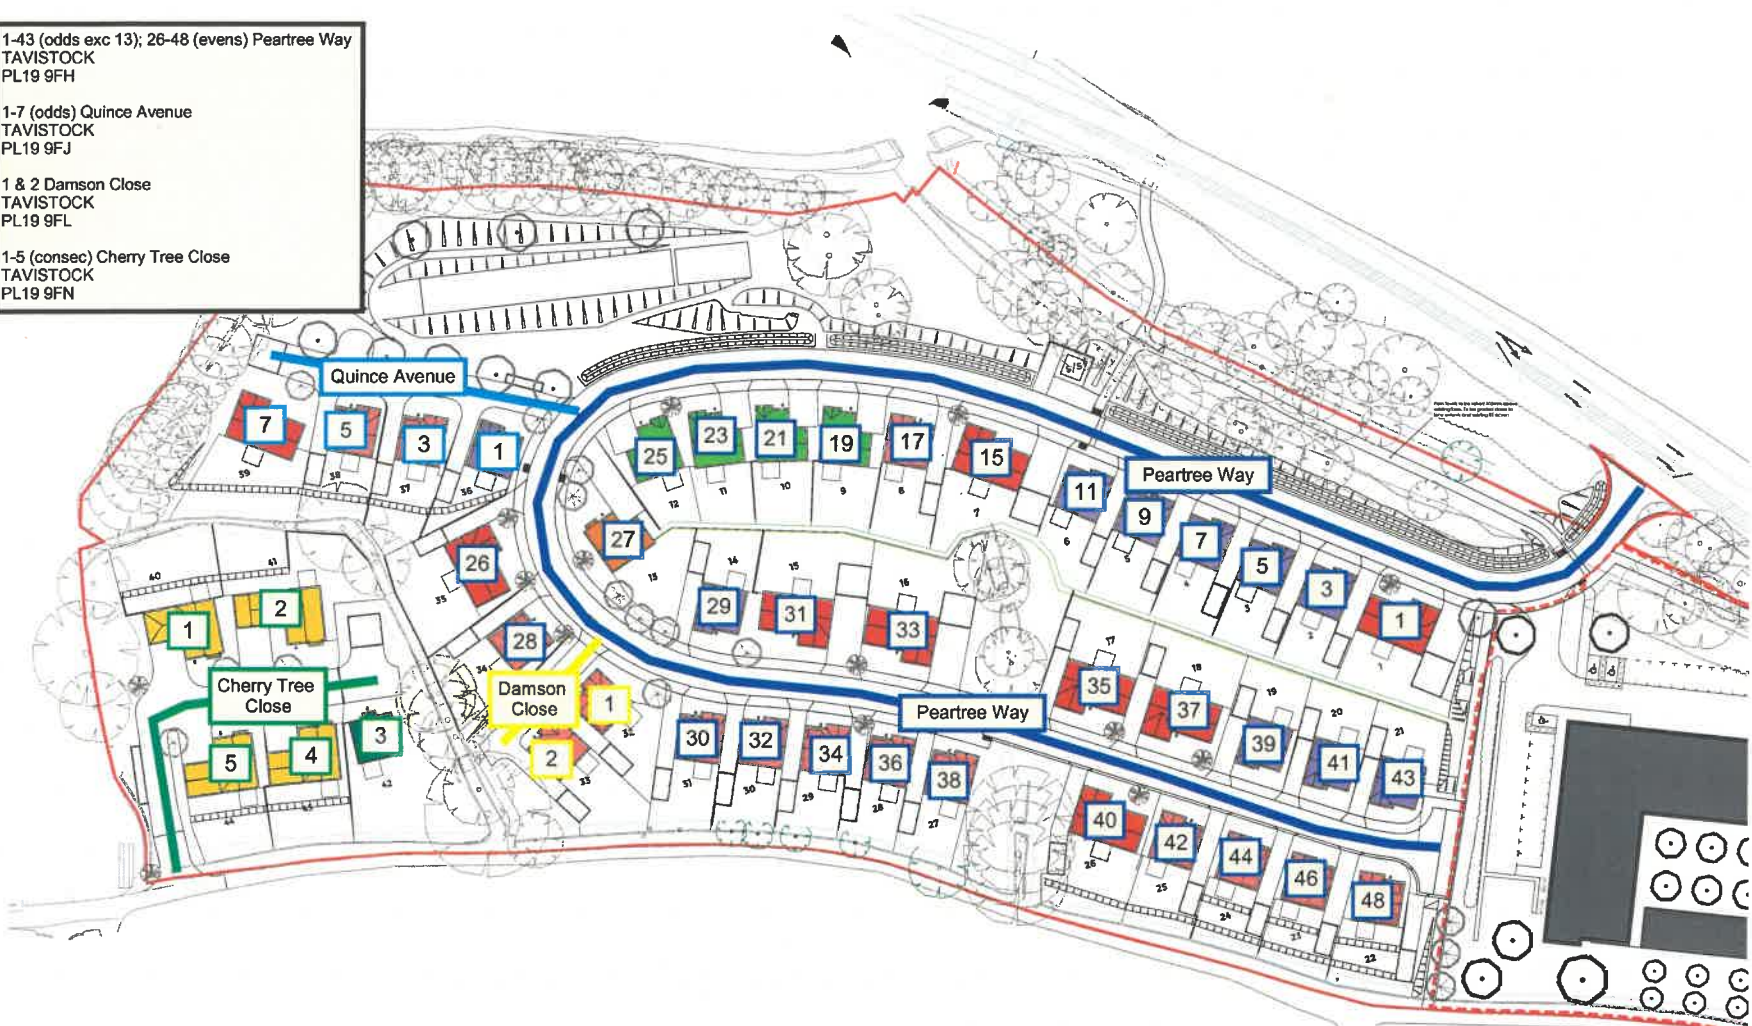

ACCOMMODATION MIX	NUMBER OF UNITS
Type L 5BED	4 no.
Type R 4BED	4 no.
Type V 5BED	1 no.
Type B 4BED	1 no.
Type H 3BED	15 no.
Type P 3BED	9 no.
Type D 2BED	10 no.



C	05-08-22	Accommodation note updated (Type L removed)	RM	AH
B	05-07-21	Block of plot 44 & 45 updated, building to plot 39 now updated, conservatory key added	RM	AH
A	30-04-20	Masterplan layout revised, plot 44 & 45 repositioned, plot 44 (split), house type V added to plot 42	RM	AH

BOYLE + SUMMERS
ARCHITECTS AND PLANNERS

Carole Chambers
Carole Road
Southampton
Hampshire
SO9 5AB

Client: **BAKER ESTATES LTD**

Project: **PLYMOUTH ROAD, TAVISTOCK**

Title: **SITE PLAN**

PRT - BSL - CH - XX - DR - A - 1502 - PL - C

Scale: 1:500

Date: JUN 2020

Author: IC

Check: RS

Tel: 023 8065 9432 | www.boyleandsummers.co.uk

Other than for the purposes of obtaining, do not scale these drawings. Use written dimensions only. All dimensions to be checked on site prior to commencement of work.

This drawing is © Boyle+Summers Ltd and may not be reproduced, copied or altered in any way without written authority.

