

THIS DRAWING MUST BE READ IN CONJUNCTION WITH OTHER ARCHITECT'S, CONSULTANT'S, SUB-CONTRACTOR'S AND SPECIALIST DRAWINGS.



ALL DIMENSIONS ARE IN MILLIMETRES UNLESS STATED OTHERWISE.

ALL DIMENSIONS ARE TO BE VERIFIED ON SITE AND CONFIRMED, BY THE CONTRACTOR, BEFORE COMMENCEMENT OF CONSTRUCTION.

IF THIS DRAWING EXCEEDS THE QUANTITIES TAKEN, IN ANY WAY, THE ARCHITECTS ARE TO BE INFORMED BEFORE THE WORK IS PUT IN HAND.

Rev	Date	Revision	By	Chk
A	May 19	Updated	SCr	

Notes

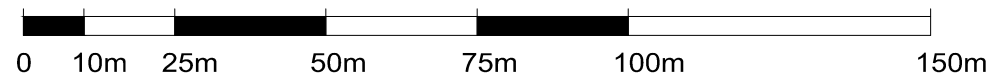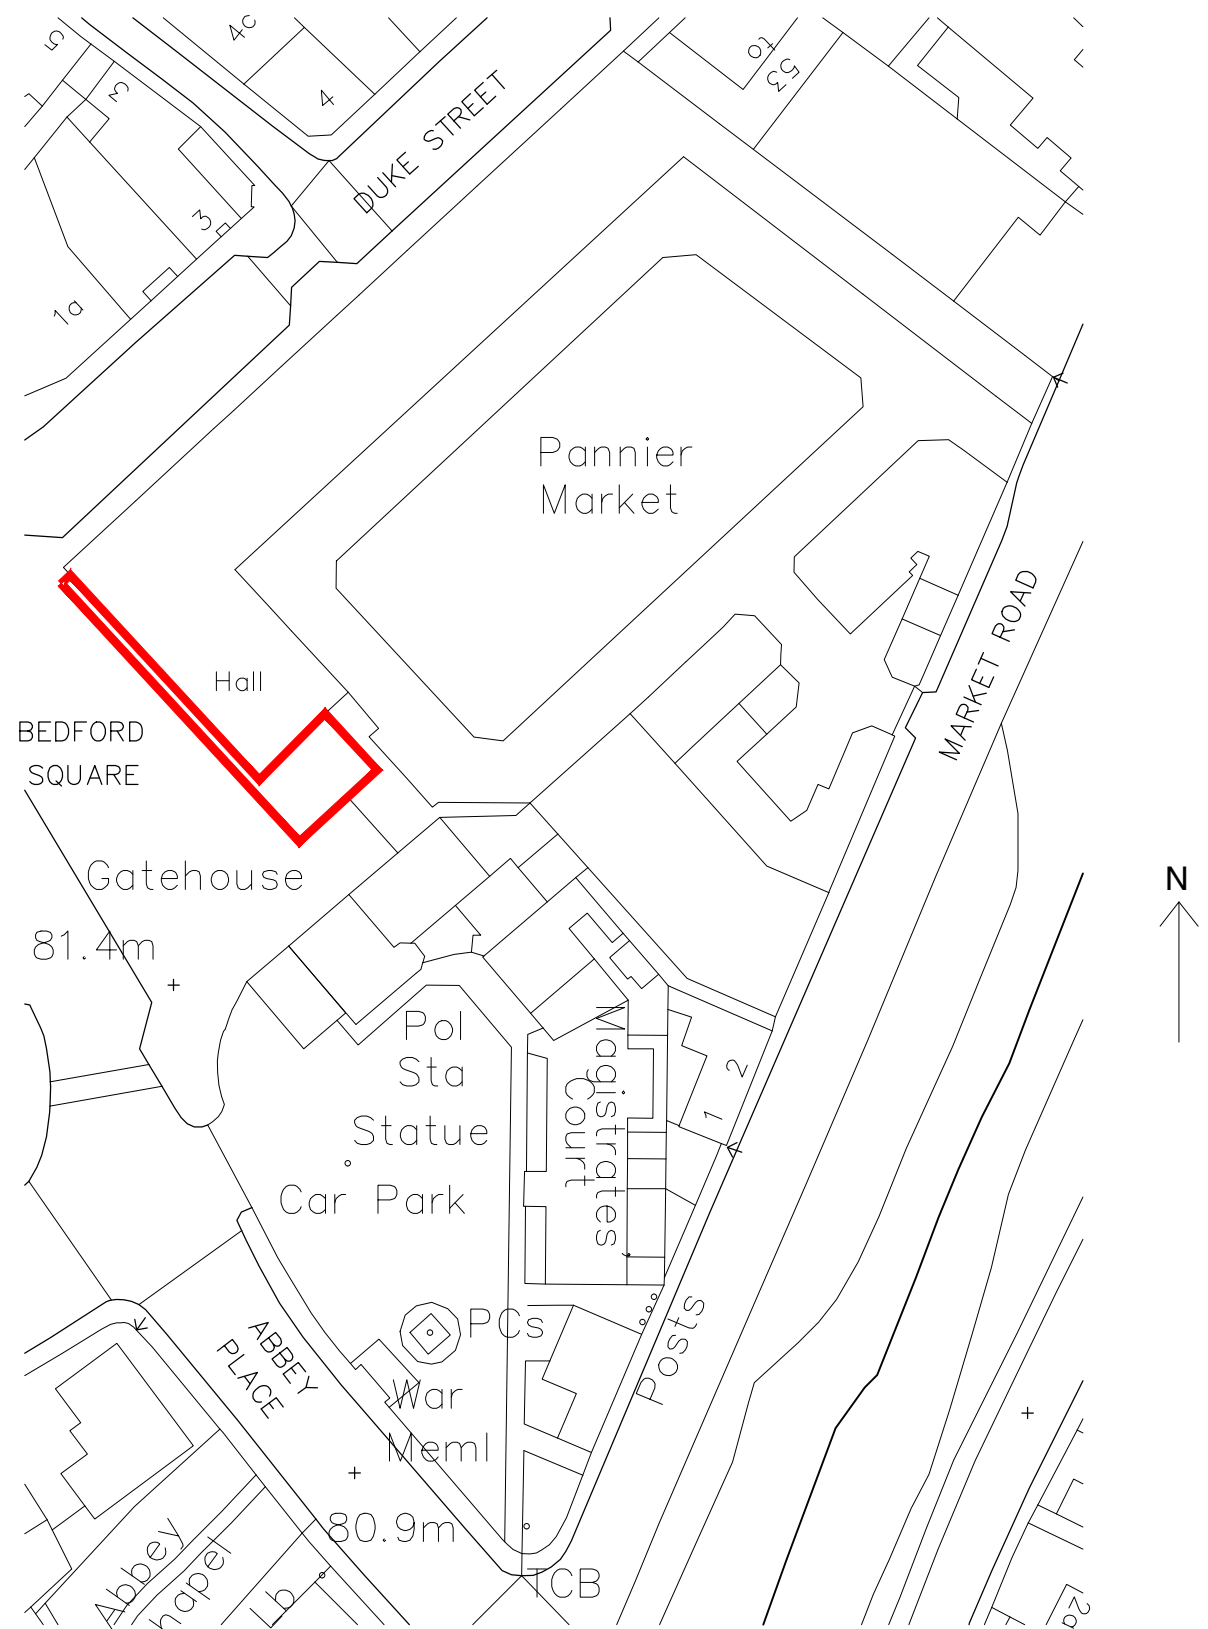

Le Page Architects

Le Page Architects Limited
 PO Box 352
 Saltash
 Cornwall
 PL12 9AH
 Tel: +44 (0)1752 849 880

Email: enquiries@lepagearchitects.com
 Web: <http://www.lepagearchitects.com>

Client
 Tavistock Town Council

Project Name
 Town Hall
 Tavistock

Drawing
 Site Location Plan

Scale
 1:1250@ A3

Drawn by
 SCr
 Checked by
 Date
 Jan 2023

Project No. Drawing No. Revision
 J22.056 AS100 -