

Agenda Item 5a

From: Ian Roberts <ian.roberts@devon.gov.uk>

Sent: 19 August 2024 09:32

Subject: Proposed Disabled Parking Order 37 reference 6045 [DPS:NL:DEV001/944:B]

Devon County Council (Various Streets, Devon) (Disabled Parking & Control of Waiting) (No.37) Amendment Order 6045

The advert for these proposals will be in the Western Morning News on 27th August - a copy of the advert with statement of reasons, plans and draft order are attached. If you object or have any other comments in relation to a proposal, please use the form that will be on [All proposed traffic schemes - Roads and transport \(devon.gov.uk\)](#) from 27th August until 17th September

thank you

Ian Roberts for Director of Legal & Democratic Services

ian.roberts@devon.gov.uk

01392 383288

DX 744970 EXETER 31

Devon County Council, Legal Department Room G10, County Hall, Topsham Road, Exeter EX2 4QD

www.devon.gov.uk

[disclaimer :: http://www.devon.gov.uk/email](http://www.devon.gov.uk/email)

How we use your personal data in Legal Services

For more information about how Devon County Council's Legal Services Department will collect, store and otherwise handle your personal data, please read our privacy notice which is available to view online at www.devon.gov.uk/privacy/privacy-notices/privacy-notice-for-legal-services


This email contains multiple attachments which could not be checked for malicious code. Please exercise caution when opening any attachments to this message.

This email has been scanned for spam & viruses. If you believe this email should have been stopped by our filters, [click here](#) to report it.



KEY:

Proposed Disabled Badge Holders Only At Any Time	
Existing Disabled Badge Holders Only At Any Time	
Existing No Waiting At Any Time	
Existing No Waiting Mon - Sat 9am - 6pm	
Existing Limited Waiting Mon - Sat 9am - 5pm 2 hours No return within 2 hours	

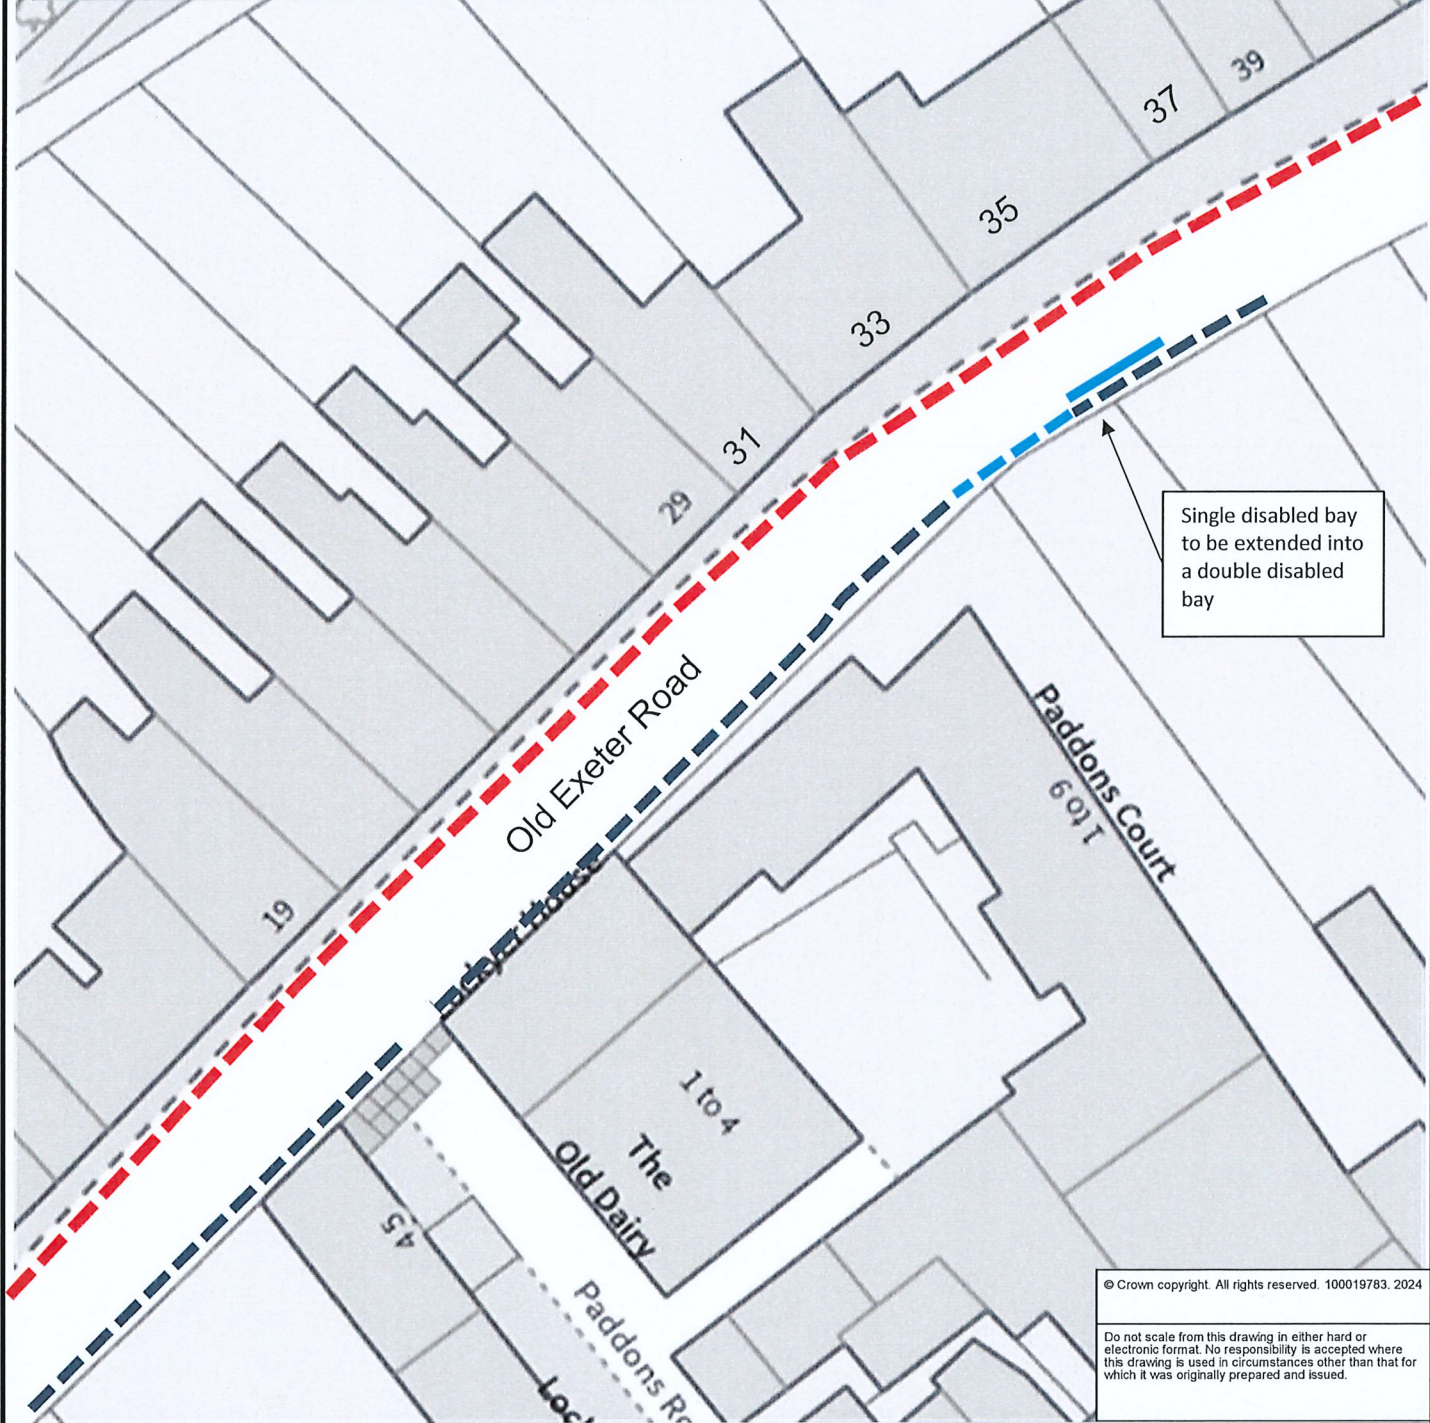

© Crown copyright. All rights reserved. 100019783. 2024

Do not scale from this drawing in either hard or electronic format. No responsibility is accepted where this drawing is used in circumstances other than that for which it was originally prepared and issued.



Meg Booth - Chief Officer for Highways, Infrastructure Development & Waste

TRAFFIC MANAGEMENT TEAM
DEVON HIGHWAYS
GREAT MOOR HOUSE,
BITTERN ROAD,
EXETER,
EX2 7NL
Telephone 0345 155 1004

SCHEME	
OLD EXETER ROAD, TAVISTOCK	
DRAWING	
PROPOSED MANDATORY DISABLED BAY	

drawn by	scale
RJ	NTS
date	O.S.Ref
21-Feb-2024	248267,074648
drawing number	
ENV6045/21 (A)	