

**Jan Smallcombe**

---

**From:** Highway Management Traffic Orders - Mailbox <highwaymanagementtrafficorders-mailbox@devon.gov.uk>  
**Sent:** 03 May 2019 13:04  
**To:** info@tavistock.gov.uk  
**Cc:** Councillor Debo Sellis  
**Subject:** Tavistock Proposals for HATOC 19/20  
**Attachments:** 7 Tavistock, Glanville Road (SX4774).pdf; 9 Tavistock, Parkwood Road (SX4874).pdf; 8 Old Exeter Road, Tavistock (SX4874).pdf

Dear Sir/Madam,

As part of the 19/20 Highways and Traffic Orders Committee (HATOC) Annual Waiting Restriction Review, the following proposed sites in Tavistock have been agreed by the Local Member to be considered and put forward for formal consultation.

**Glanville Road – introduce No Waiting At Any Time on the inside of the bend to prevent obstructive parking.**  
**Parkwood Road – introduce No Waiting At Any Time to prevent obstructive parking at the entrance to Vigo Mews.**  
**Old Exeter Road – introduce No Waiting At Any Time to allow egress across dropped crossings, revoking a section of Limited Waiting parking bay in the process.**

Please find the attached plans of the sites for consideration. Please note, the plans only give an indicative idea of what we are looking at.

Do you have any comments on the above proposals at this stage prior to formal consultation?

It would be appreciative if I could have a reply by return of email at your earliest convenience.

Best Regards,

Chris Passey  
Assistant Traffic Technician  
Traffic Management Team  
Lucombe House  
County Hall  
Exeter  
EX2 4QD  
CSC: 0345 155 1004

**Key:**

 Proposed No Waiting At Any Time



GLANVILLE ROAD

43

36

34

34B

© Crown copyright. All rights reserved. 100019783.  
2019

Do not scale from this drawing in either hard or  
electronic format. No responsibility is accepted where  
this drawing is used in circumstances other than that for  
which it was originally prepared and issued.



Meg Booth - Chief Officer for  
Highways, Infrastructure  
Development & Waste

TRAFFIC ORDERS & POLICY TEAM  
DEVON COUNTY COUNCIL  
HIGHWAY MANAGEMENT, LUCOMBE  
HOUSE, COUNTY HALL, TOPSHAM  
ROAD, EXETER, EX2 4QD  
Telephone 0345 155 1004

SCHEME

TAVISTOCK, GLANVILLE ROAD

DRAWING

Proposed~ NO WAITING AT ANY TIME

drawn by scale


CMHP NTS

date O.S.Ref

02-Apr-2019 247827,74871

drawing number

ENV5717/07 (A)

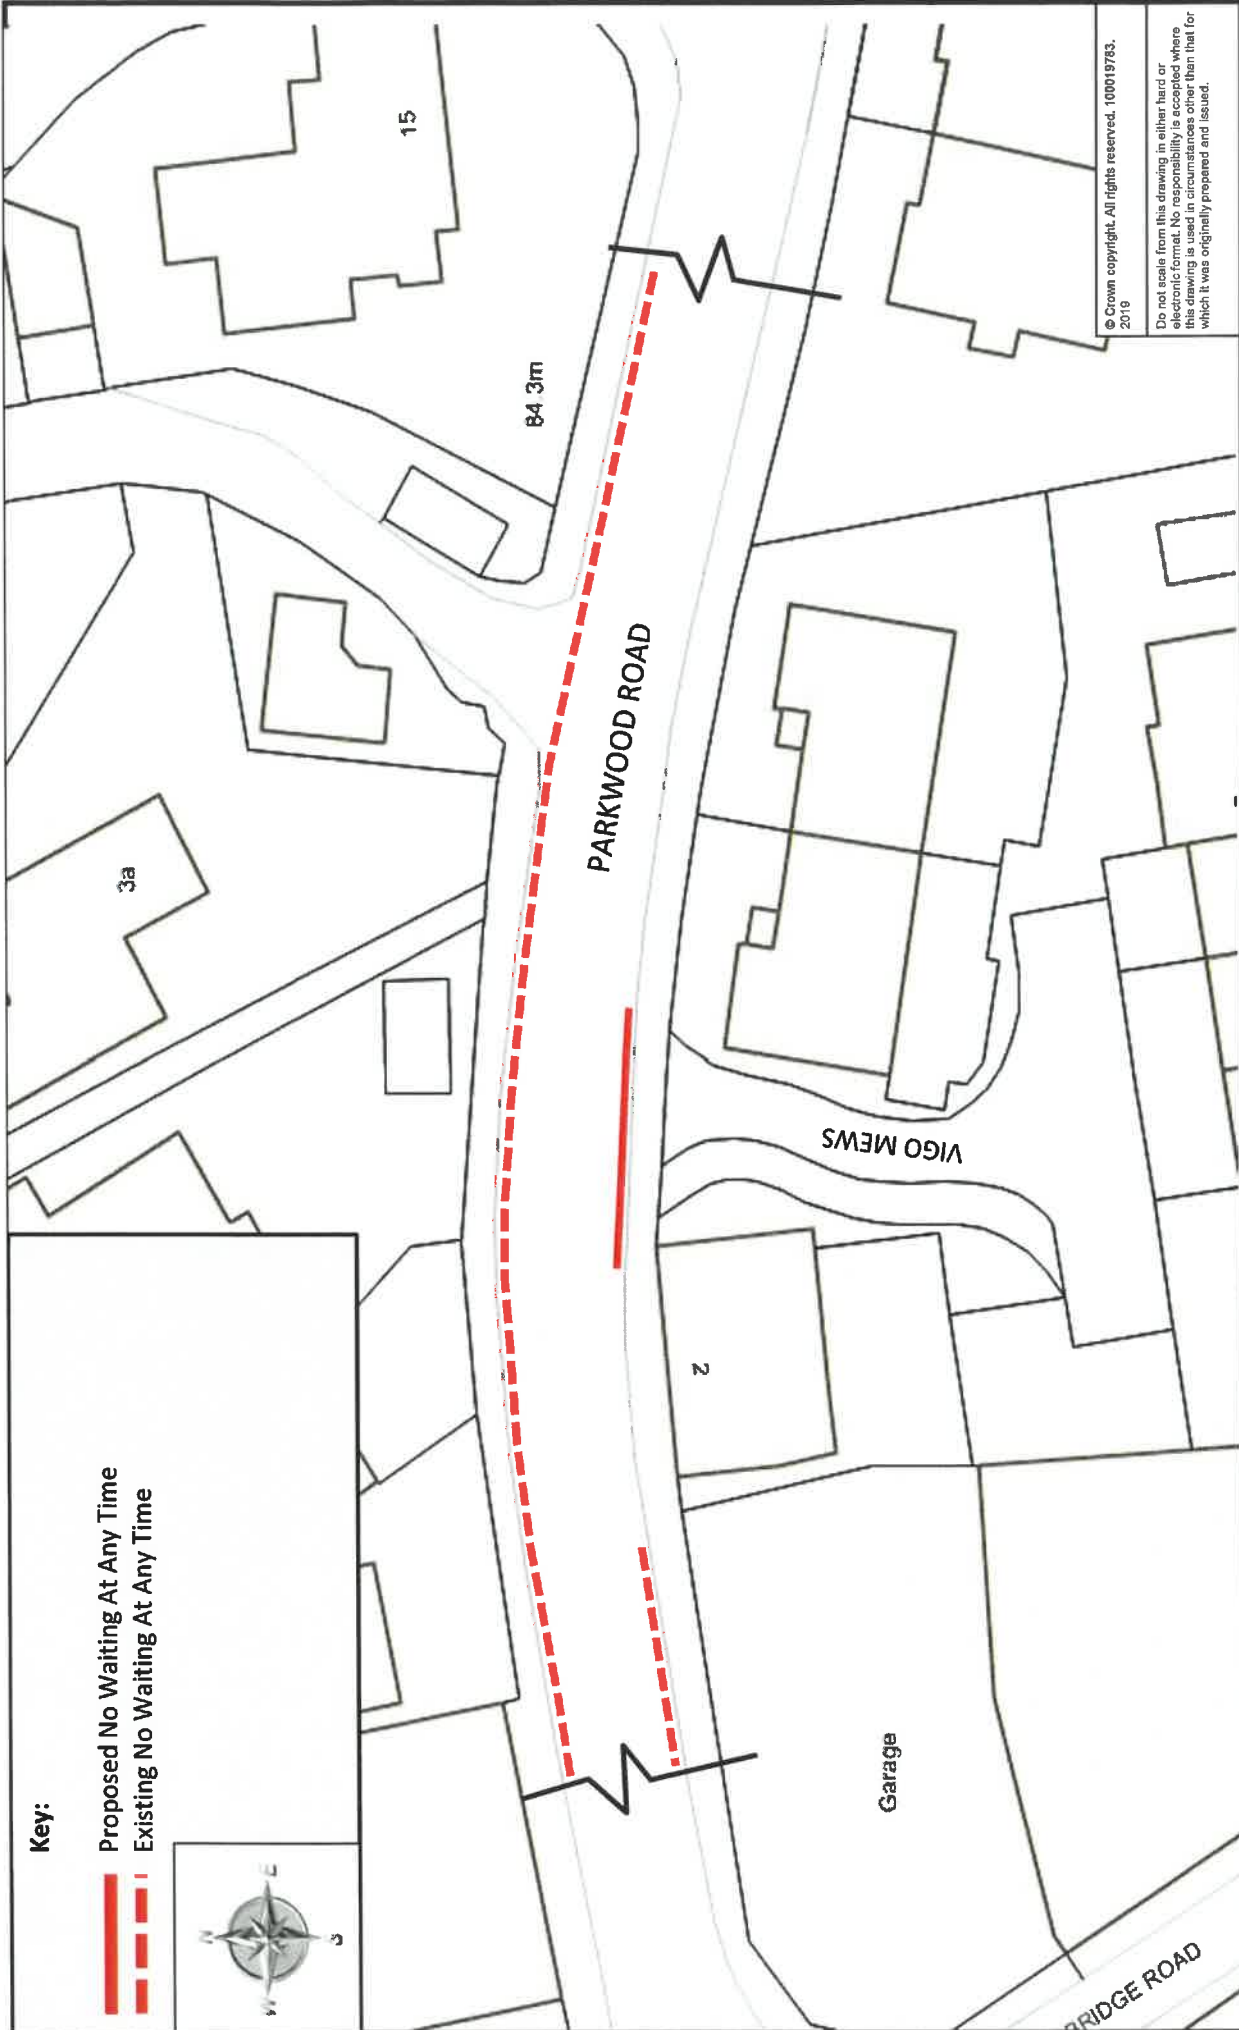


© Crown copyright. All rights reserved. 100019763. 2019

Do not scale from this drawing in either hard or electronic form. It is not to be used as evidence where this drawing is used in circumstances other than that for which it was originally prepared and issued.

<p><b>Scheme</b></p> <p>TAVISTOCK, PARKWOOD ROAD</p>		<p><b>drawn by</b></p> <p>CMHP</p>	<p><b>scale</b></p> <p>NTS</p>
<p><b>Drawing</b></p> <p>Proposed ~ NO WAITING AT ANY TIME</p>		<p><b>date</b></p> <p>01-Feb-2019</p>	<p><b>O.S. Ref</b></p> <p>248444,74654</p>
<p><b>Author</b></p> <p>Meg Booth - Chief Officer for Highways, Infrastructure Development &amp; Waste</p> <p><b>TRAFFIC ORDERS &amp; POLICY TEAM</b>          DEVON COUNTY COUNCIL HIGHWAY MANAGEMENT, LILCOMBE PARK COUNTY HALL, TQ13 8PH (ROAD) / BETER, B32 4DD          Telephone 0345 185 1004</p>		<p><b>drawing number</b></p> <p>ENV5717-09</p>	



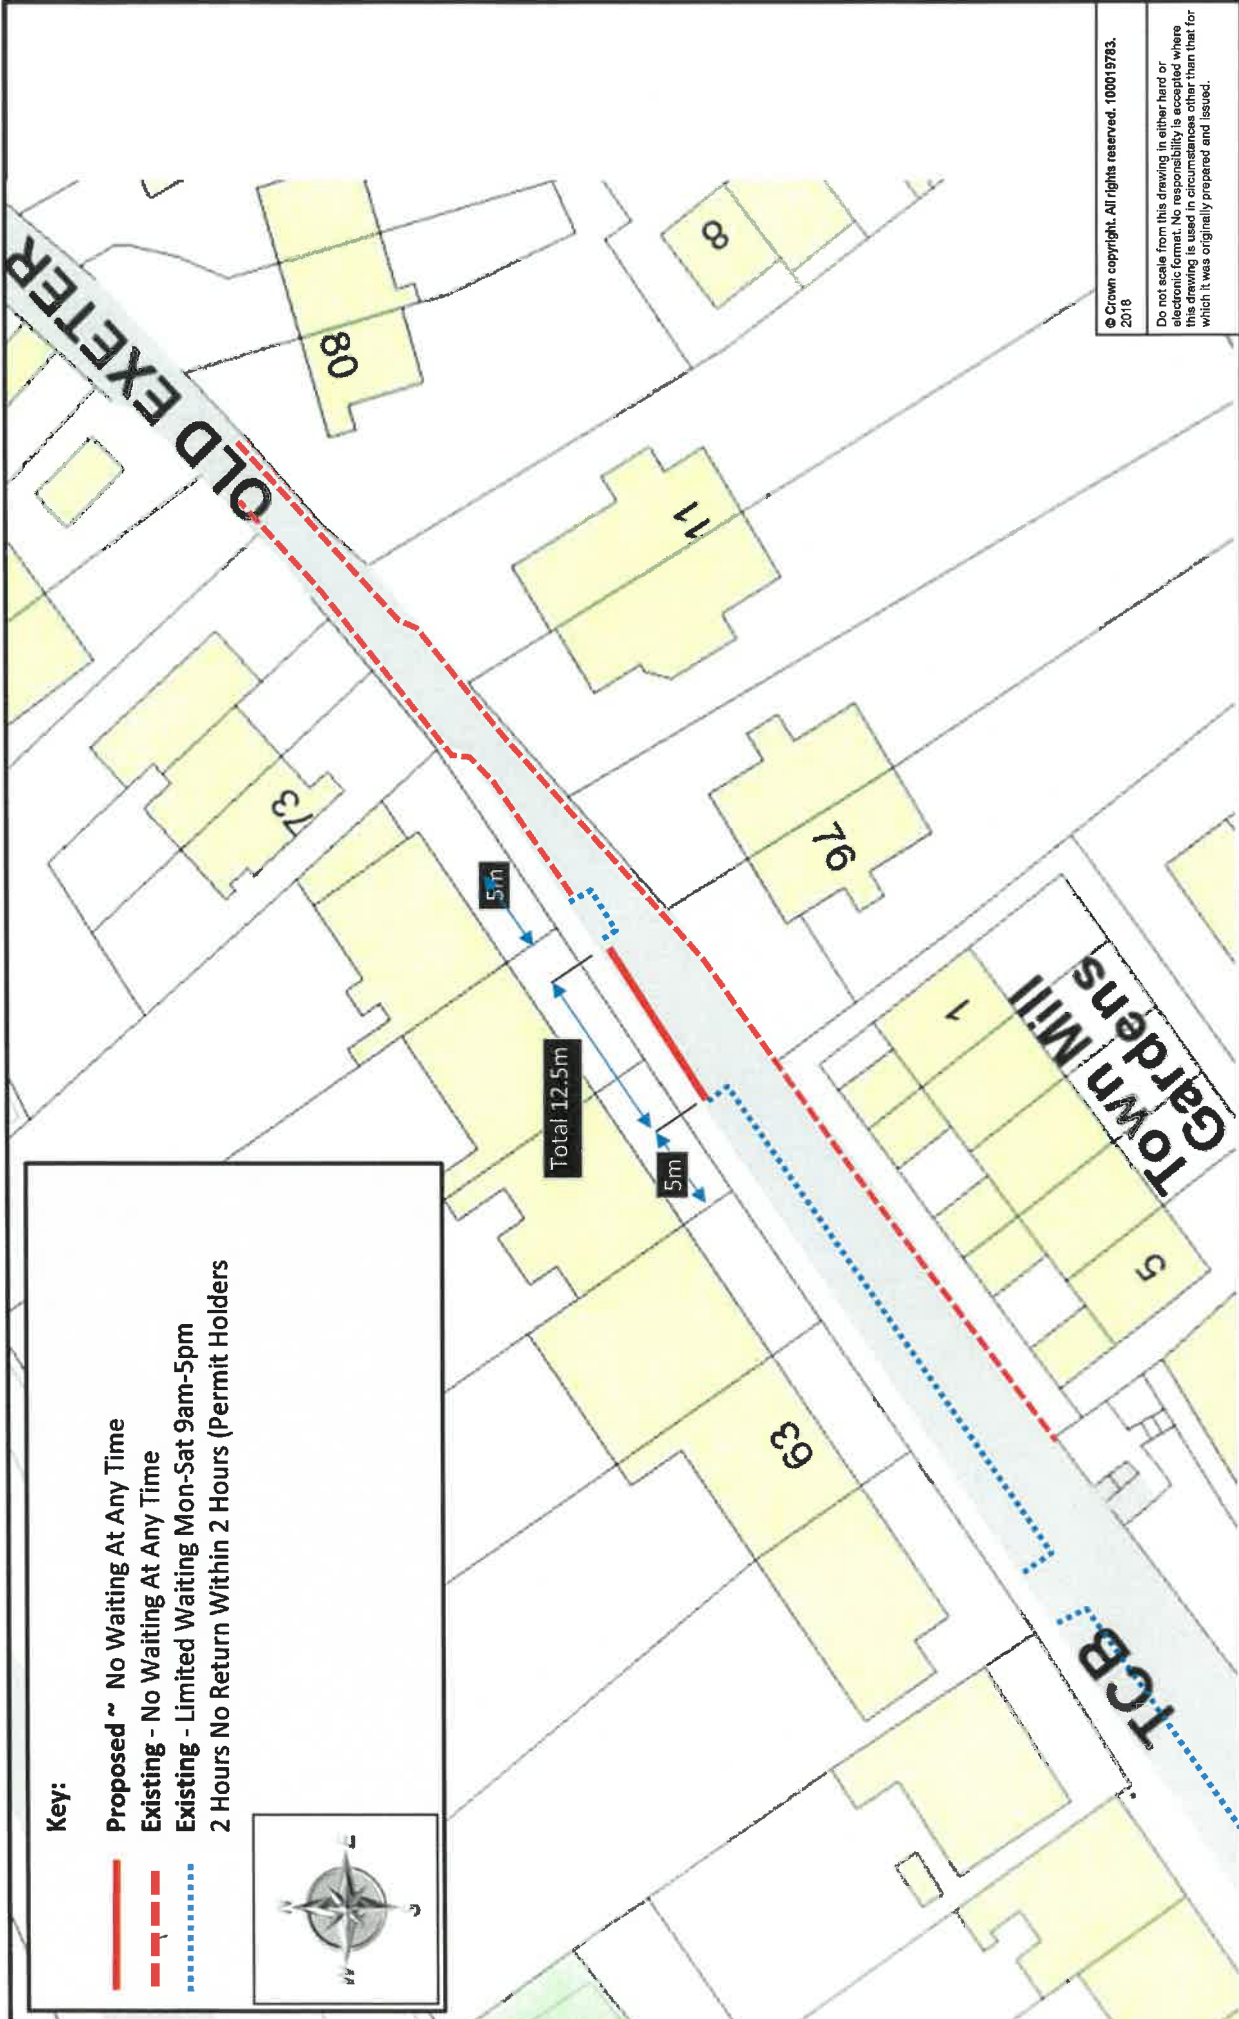


© Crown copyright. All rights reserved. 100019783.  
2018

Do not scale from this drawing in either hard or electronic format. No responsibility is accepted where the reproduction of this drawing is not true to that for which it was originally prepared and issued.

drawn by	scale
CMHP	NOT TO SCALE
date	O.S.Ref
14-Mar-2019	244824.66791
drawing number	
	ENV5717/08 (A)

**Key:**

- Proposed ~ No Waiting At Any Time
- - - Existing - No Waiting At Any Time
- ⋯ Existing - Limited Waiting Mon-Sat 9am-5pm
- 2 Hours No Return Within 2 Hours (Permit Holders)

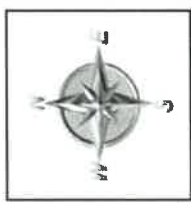

**SCHEME**

OLD EXETER ROAD, TAVISTOCK

**DRAWING**

NO WAITING AT ANY TIME

Meg Booth - Chief Officer for Highways, Infrastructure Development & Waste

TRAFFIC ORDERS & POLICY TEAM  
DEPARTMENT OF TRANSPORT  
MANAGEMENT, LUCOME HOUSE, COUNTY HALL, TOPSHAM ROAD, EXETER, EX2 4GD  
Telephone 0345 165 1004

