


**Notes**

1. Existing granite slabs to ceiling
2. Existing lintels moved to suit raised opening
3. New stone lintels to suit enlarged opening
4. M50 150 Slip resistant marmoleum flooring to new ramp
5. J42 115 Dark grey single ply membrane
6. Step in wall moved to accomodate extension roof
7. Dotted red line indicates existing floor level
8. Timber/metal handrail as per drawing C-012

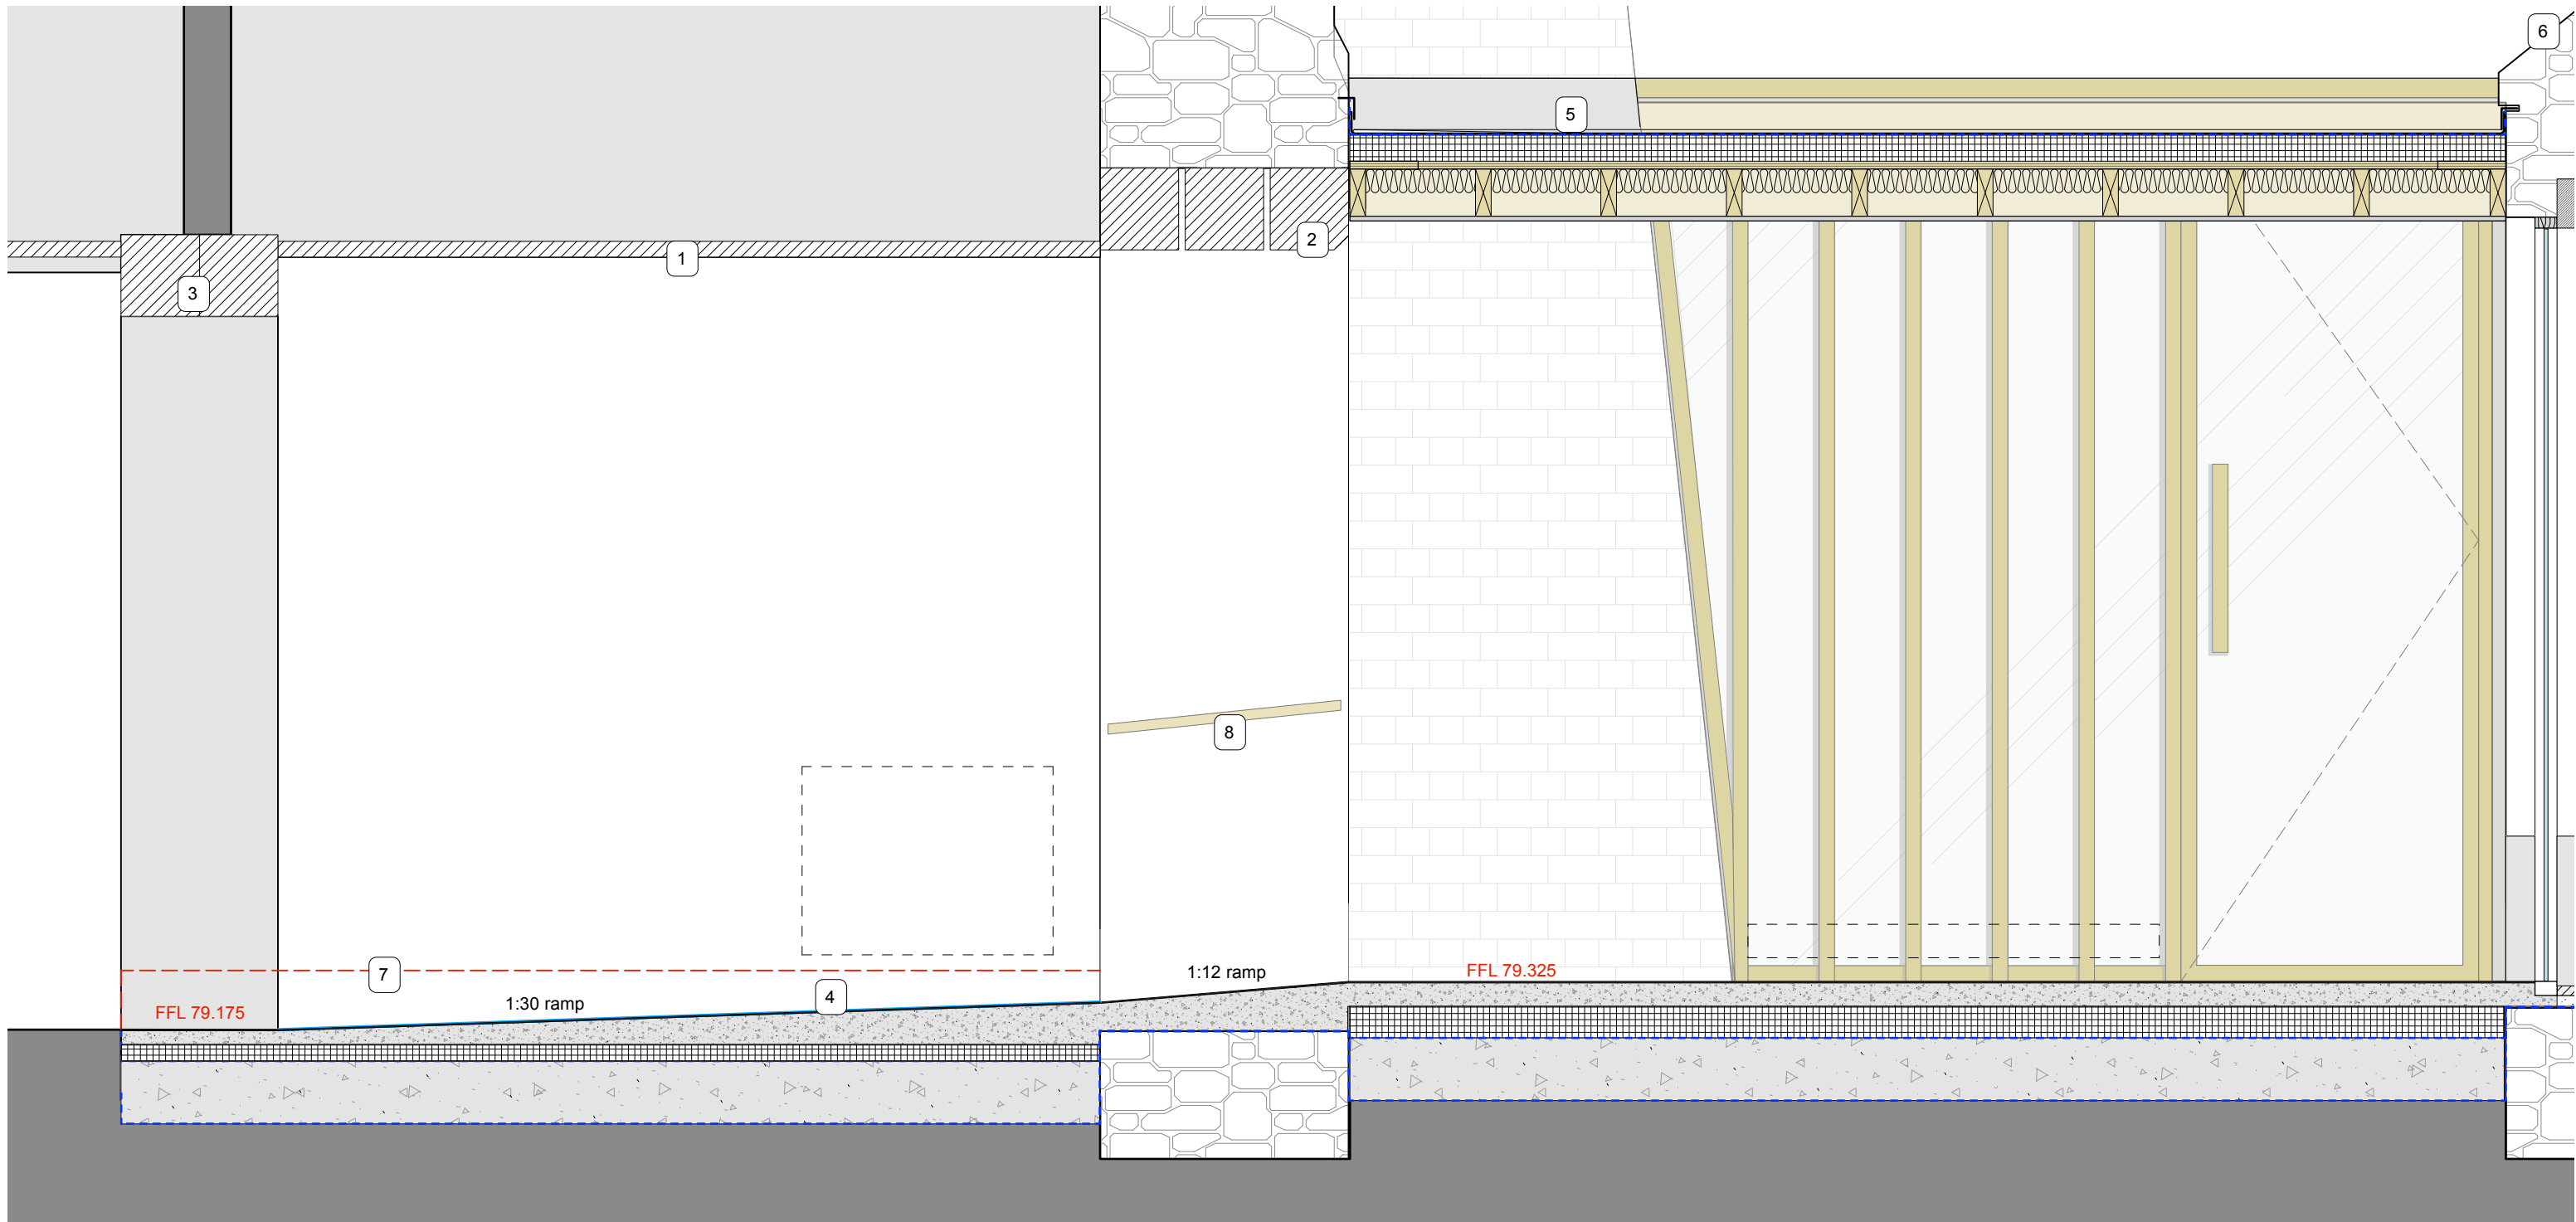

<p><b>general</b></p> <ul style="list-style-type: none"> <li>• all drawings are copyright</li> <li>• do not scale drawing</li> <li>• report all discrepancies to project administrator</li> <li>• all dimensions to be checked on site</li> </ul>	<p><b>key</b></p>	<p><b>notes</b></p>	<p><b>rev</b></p> <p>T1: 21.03.19 - NBS Notation Added</p> <p style="font-size: 24pt; color: red; text-align: center;"><b>Stage 4 - TENDER</b></p>	<table border="1" style="width: 100%; border-collapse: collapse;"> <tr> <td style="font-size: 8pt;">project:</td> <td style="font-size: 8pt;">date:</td> <td style="font-size: 8pt;">scale:</td> <td style="font-size: 8pt;">drawn:</td> </tr> <tr> <td><b>Tavistock Guildhall &amp; Police Station</b></td> <td>Nov 2018</td> <td>1:20 @ A3</td> <td></td> </tr> <tr> <td style="font-size: 8pt;">drawing title:</td> <td style="font-size: 8pt;">job no:</td> <td style="font-size: 8pt;">drawing no:</td> <td style="font-size: 8pt;">rev:</td> </tr> <tr> <td><b>Internal Ramp Section Detail</b></td> <td><b>1041</b></td> <td><b>A-456</b></td> <td><b>T1</b></td> </tr> <tr> <td colspan="4" style="text-align: center; font-weight: bold; font-size: 12pt;">gillespie yunnie architects</td> </tr> <tr> <td colspan="4" style="font-size: 8pt; text-align: center;">Lower Tweed Mill Shimmers Bridge Dartington Devon TQ9 6JB t 01803 860010 f 01803 864929 e info@gyarchitects.co.uk</td> </tr> </table>	project:	date:	scale:	drawn:	<b>Tavistock Guildhall &amp; Police Station</b>	Nov 2018	1:20 @ A3		drawing title:	job no:	drawing no:	rev:	<b>Internal Ramp Section Detail</b>	<b>1041</b>	<b>A-456</b>	<b>T1</b>	gillespie yunnie architects				Lower Tweed Mill Shimmers Bridge Dartington Devon TQ9 6JB t 01803 860010 f 01803 864929 e info@gyarchitects.co.uk			
project:	date:	scale:	drawn:																									
<b>Tavistock Guildhall &amp; Police Station</b>	Nov 2018	1:20 @ A3																										
drawing title:	job no:	drawing no:	rev:																									
<b>Internal Ramp Section Detail</b>	<b>1041</b>	<b>A-456</b>	<b>T1</b>																									
gillespie yunnie architects																												
Lower Tweed Mill Shimmers Bridge Dartington Devon TQ9 6JB t 01803 860010 f 01803 864929 e info@gyarchitects.co.uk																												