


Notes

1. M20 160 Painted and rendered blockwork retaining wall to SE specification
2. L10 555 Frameless toughened glazed door within timber frame to existing lowered opening
3. Q25 200 New stone paved level access
4. L30 555 New black painted galvanised steel stick railing
5. Weepholes within retaining wall to SE Specification
6. R10 390 Brick slot drain to doorway to SE Specification
7. Cast concrete extension to door reveal




2 Section C
Scale: 1:25

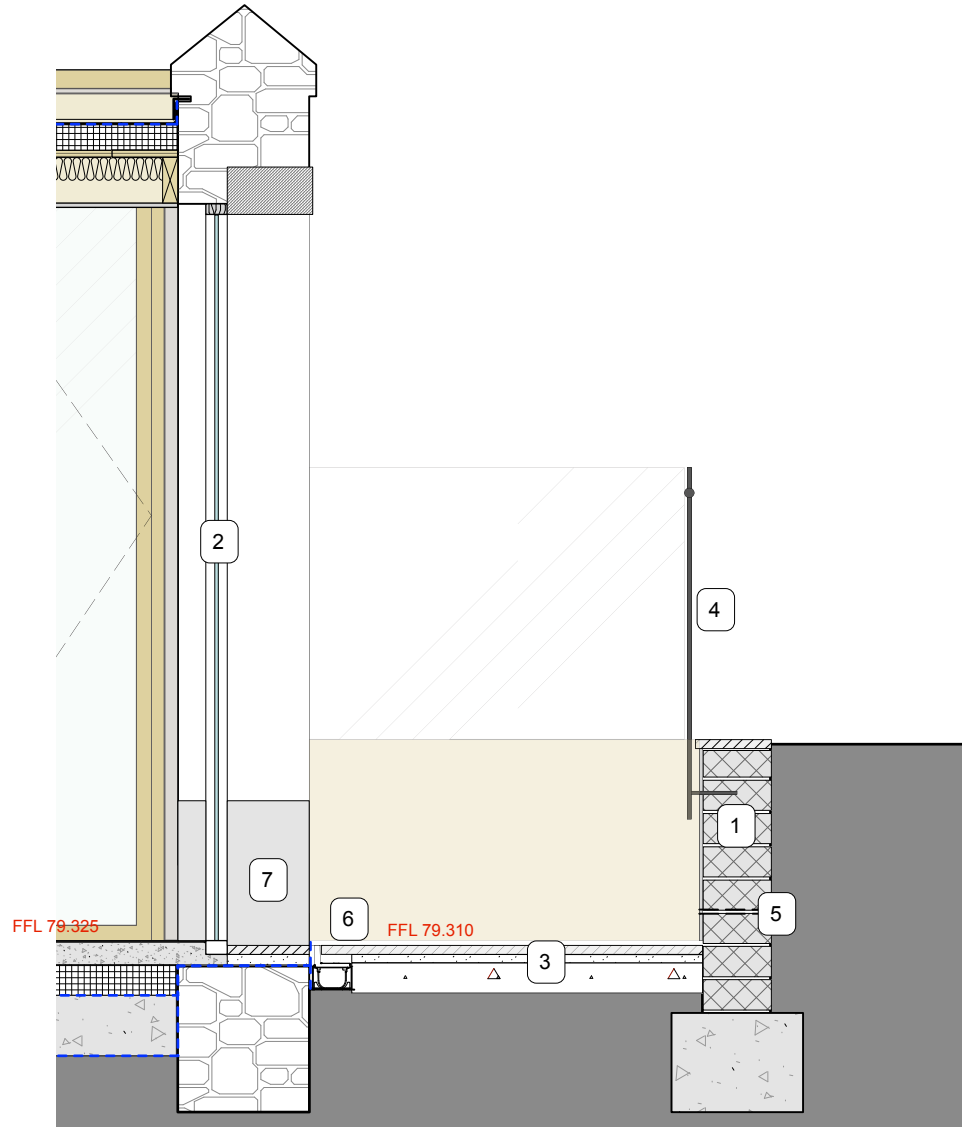

Elevation



Sketch Model View 1

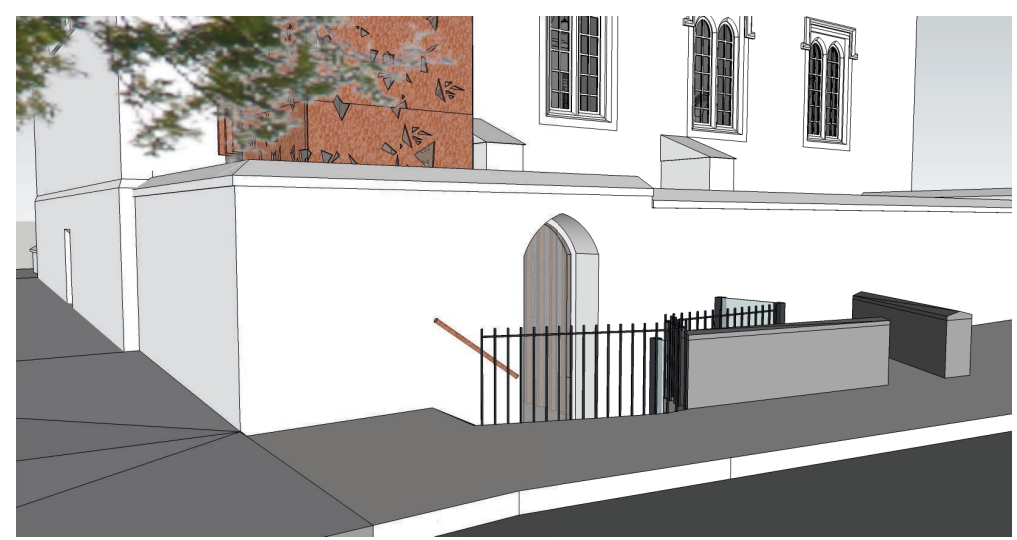

Sketch Model View 2

<p>general</p> <ul style="list-style-type: none"> • all drawings are copyright • do not scale drawing • report all discrepancies to project administrator • all dimensions to be checked on site 	<p>key</p>	<p>notes</p>	<p>rev</p> <p>T1: 22.02.19 - NBS Notation Added</p> <p>Stage 4 - TENDER</p>	<table border="1"> <tr> <td>project:</td> <td>Tavistock Guildhall & Police Station</td> <td>date:</td> <td>Oct 2018</td> <td>scale:</td> <td>1:25 @ A3</td> <td>drawn:</td> <td>FW</td> </tr> <tr> <td>drawing title:</td> <td>Pavement + Platform Lift Details</td> <td>job no.:</td> <td>1041</td> <td>drawing no.:</td> <td>A-460</td> <td>rev.:</td> <td>T1</td> </tr> <tr> <td colspan="8" style="text-align: center;">gillespie yunnie architects</td> </tr> <tr> <td colspan="8" style="text-align: center; font-size: small;">Lower Tweed Mill Shimmers Bridge Dartington Devon TQ9 6JB t 01803 860010 f 01803 864929 e info@gyarchitects.co.uk</td> </tr> </table>	project:	Tavistock Guildhall & Police Station	date:	Oct 2018	scale:	1:25 @ A3	drawn:	FW	drawing title:	Pavement + Platform Lift Details	job no.:	1041	drawing no.:	A-460	rev.:	T1	gillespie yunnie architects								Lower Tweed Mill Shimmers Bridge Dartington Devon TQ9 6JB t 01803 860010 f 01803 864929 e info@gyarchitects.co.uk							
project:	Tavistock Guildhall & Police Station	date:	Oct 2018	scale:	1:25 @ A3	drawn:	FW																													
drawing title:	Pavement + Platform Lift Details	job no.:	1041	drawing no.:	A-460	rev.:	T1																													
gillespie yunnie architects																																				
Lower Tweed Mill Shimmers Bridge Dartington Devon TQ9 6JB t 01803 860010 f 01803 864929 e info@gyarchitects.co.uk																																				