


A Section
Scale: 1:25

M40 115 Full Height Tiled Walls

N13 436 Part M fitting pack in dark grey

N13 325 Accessible Sink Part of Doc M Pack

N13 325 Floor Mounted Accessible WC with exposed cistern

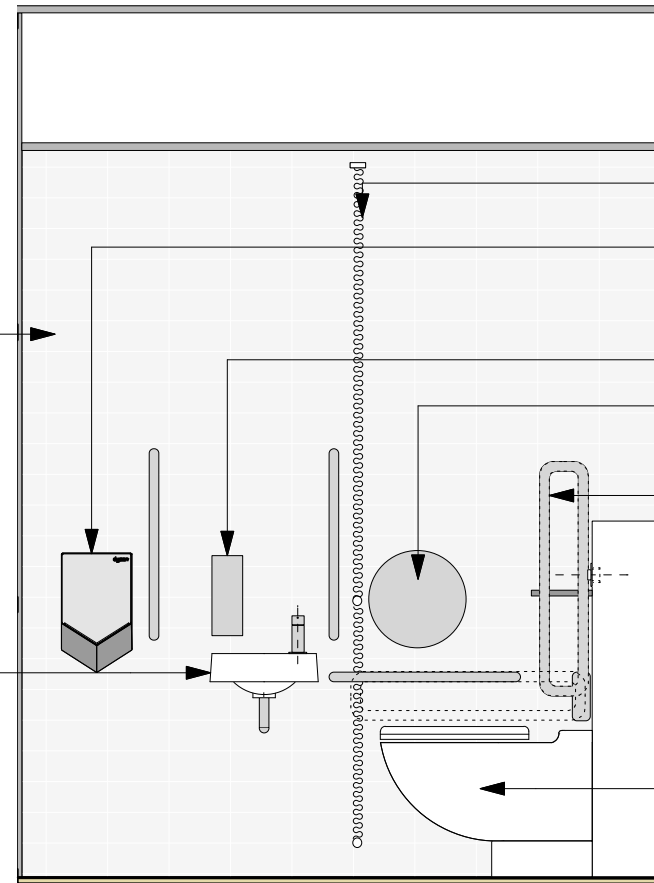

B Section
Scale: 1:25

Emergency Pull Cord to M+E Spec.

N13 472 Hand dryer to be superceded by M+E Spec
N13 429 Coathook


N13 458 Soap Dispenser

N13 460 Toilet roll holder


N13 436 Part M fitting pack in dark grey

K10 205 Painted plasterboard wall

N13 325 Floor Mounted Accessible WC with exposed cistern

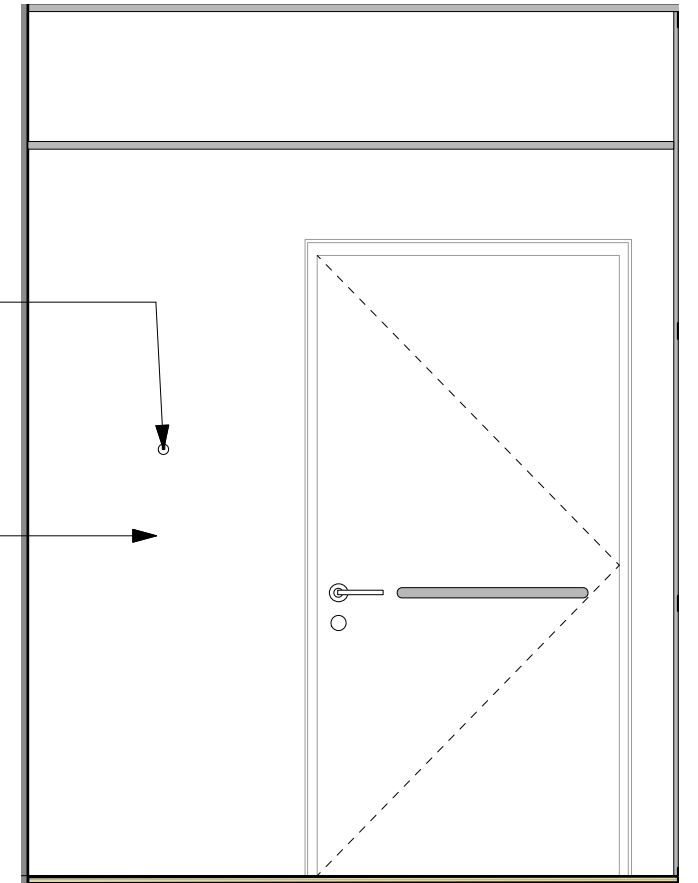

C Section
Scale: 1:25

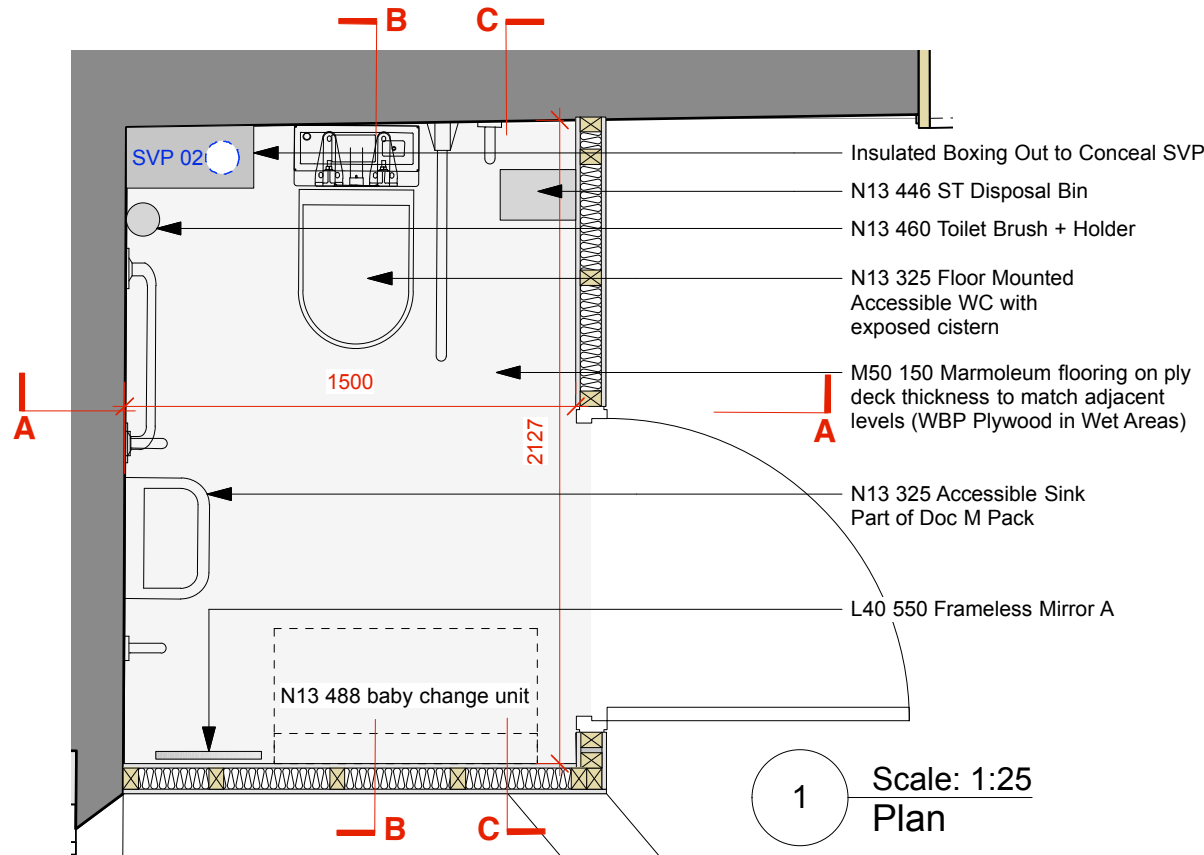

1 Scale: 1:25
Plan

Insulated Boxing Out to Conceal SVP

N13 446 ST Disposal Bin

N13 460 Toilet Brush + Holder

N13 325 Floor Mounted Accessible WC with exposed cistern

M50 150 Marmoleum flooring on ply deck thickness to match adjacent levels (WBP Plywood in Wet Areas)

N13 325 Accessible Sink Part of Doc M Pack

L40 550 Frameless Mirror A

N13 488 baby change unit

general

- all drawings are copyright
- do not scale drawing
- report all discrepancies to project administrator
- all dimensions to be checked on site

key

notes

Further Details of Finishes / Wall Floor / Ceiling Build-Ups on GA152.

rev

T1: 14.03.19 - NBS Notation Added

Stage 4 - TENDER ISSUE

project: Tavistock Guildhall & Police Station	date: Dec 2018	scale: 1:25 @ A3	drawn:
drawing title: Accessible WC F41 - Details	job no: 1041	drawing no: C-315	rev: T1
gillespie yunnie architects			
Lower Tweed Mill Shimmers Bridge Dartington Devon TQ9 6JB t 01803 860010 f 01803 864929 e info@gyarchitects.co.uk			