



Courtroom Concealed Kitchenette + Storage Plan
Scale 1:25 @ A1 / 1:50 @ A3

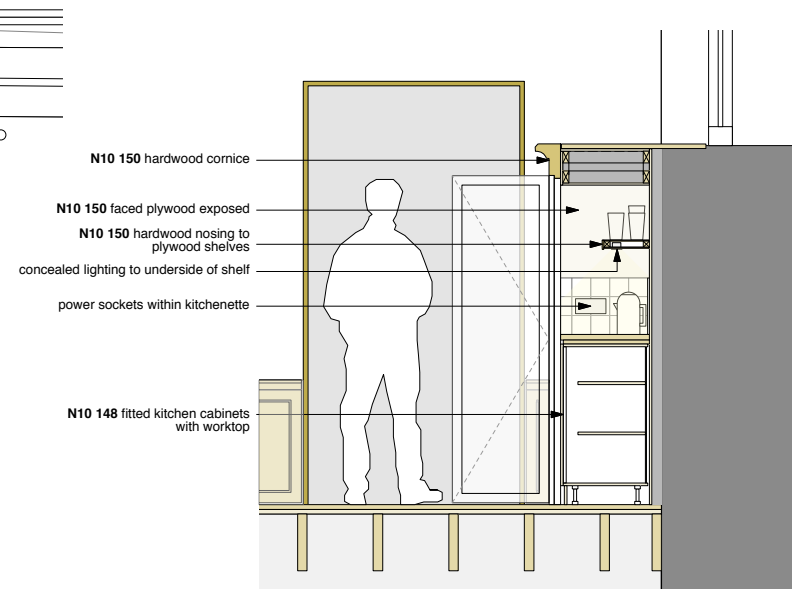


Courtroom Concealed Kitchenette Section
Scale 1:20 @ A1 / 1:40 @ A3

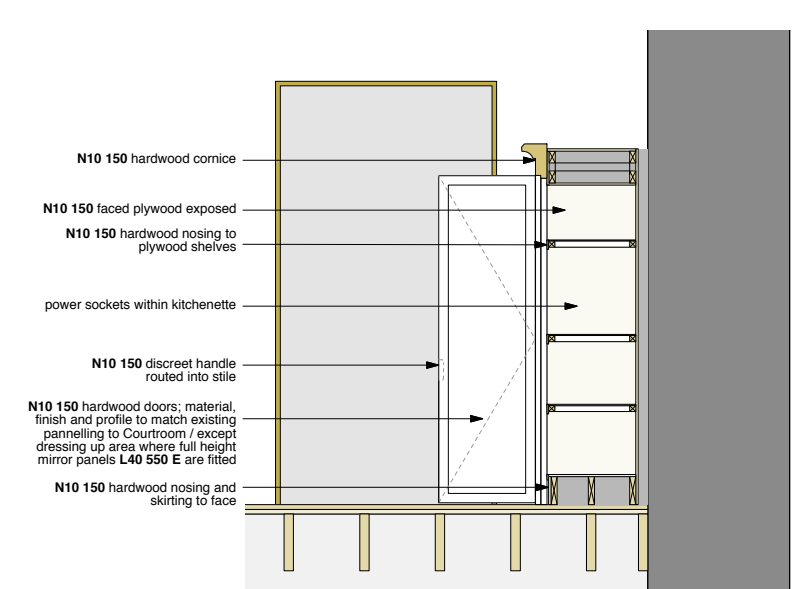

Courtroom Concealed Storage Section
Scale 1:20 @ A1 / 1:40 @ A3



Courtroom Concealed Kitchenette + Storage Elevation [open]
Scale 1:25 @ A1 / 1:50 @ A3

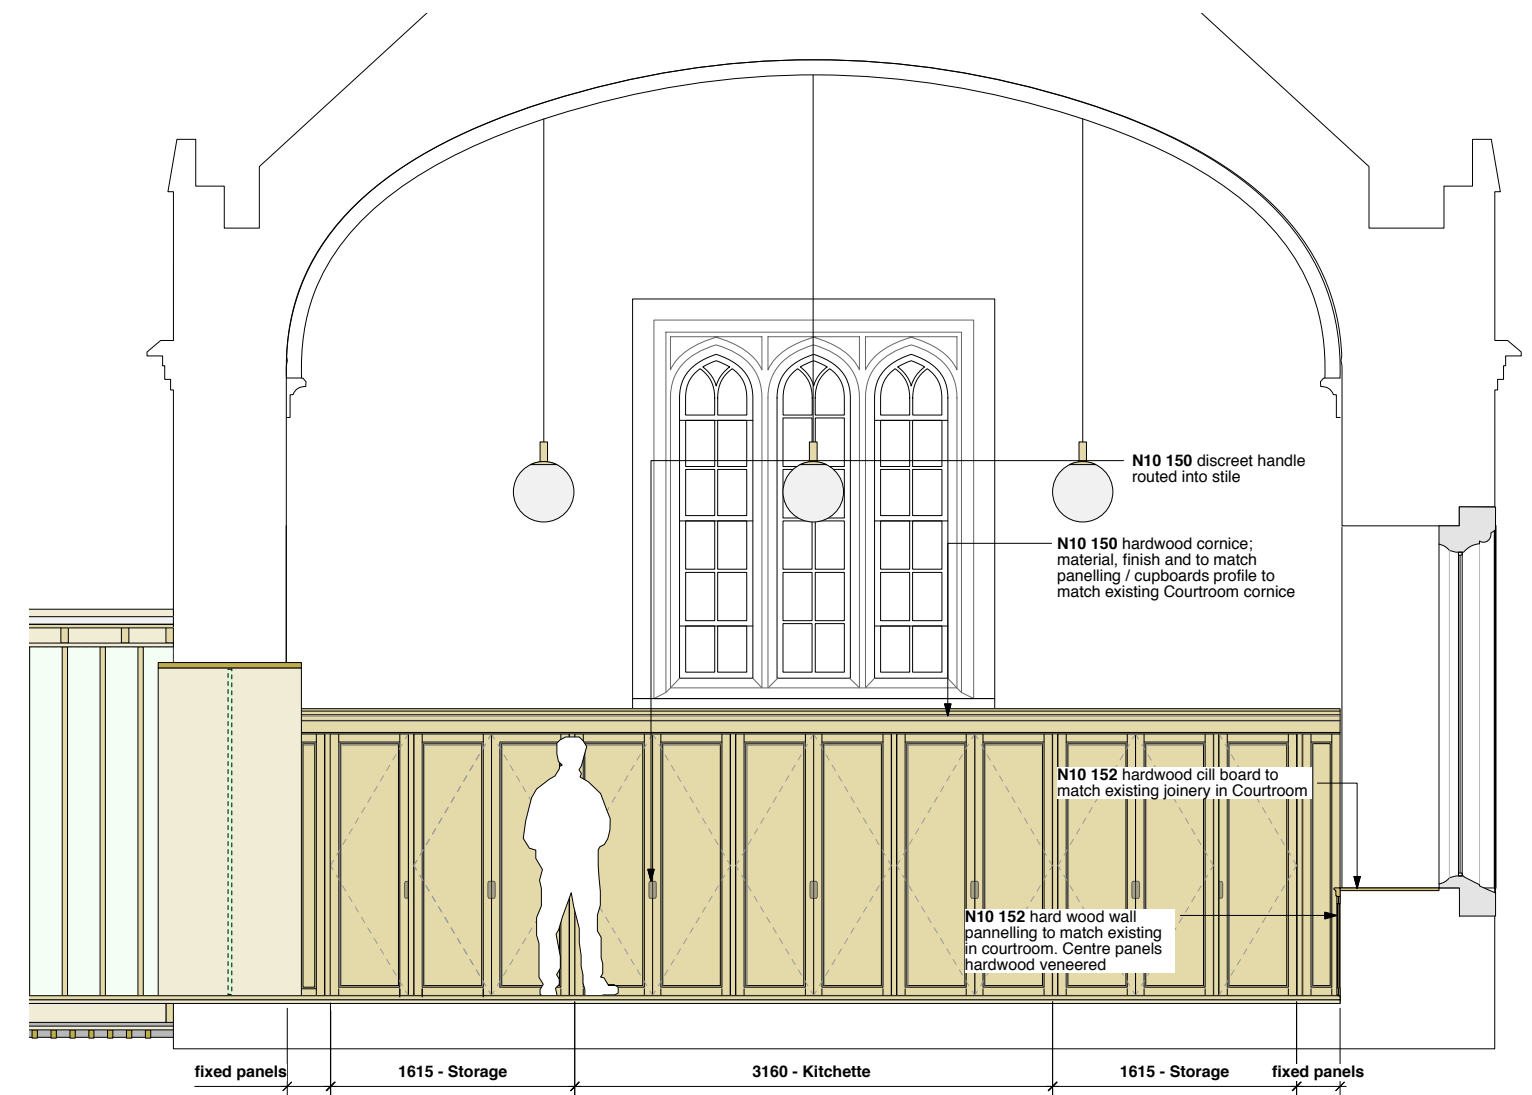

Courtroom Concealed Kitchenette + Storage Elevation [closed]
Scale 1:25 @ A1 / 1:50 @ A3

<p>general</p> <ul style="list-style-type: none"> all drawings are copyright do not scale drawing report all discrepancies to project administrator all dimensions to be checked on site 	<p>key</p>	<p>notes</p> <p>Stage 4 - TENDER</p> <p>Note: Alterations and upgrades to existing fabric detailed on conservation plans, details and outline specification</p>	<p>rev</p> <p>T1: 14.03.19 - Updated to show indicative dressing up area</p>	<p>project: Tavistock Guildhall and Police Station</p> <p>date: May 2016</p> <p>scale: 1:50 @ A1 1:100 @ A3</p> <p>drawing title: TTC: Courtroom Kitchette / Storage</p> <p>job no: 1041</p> <p>drawing no: C-341</p> <p>rev: T1</p> <p>gillespie yunnie architects</p> <p><small>Lower Tweed Mill Shiners Bridge Dartington Devon TQ9 6JB t:01803 860010 f:01803 864929 e:info@gyarchitects.co.uk</small></p>
---	-------------------	--	---	--