
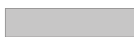
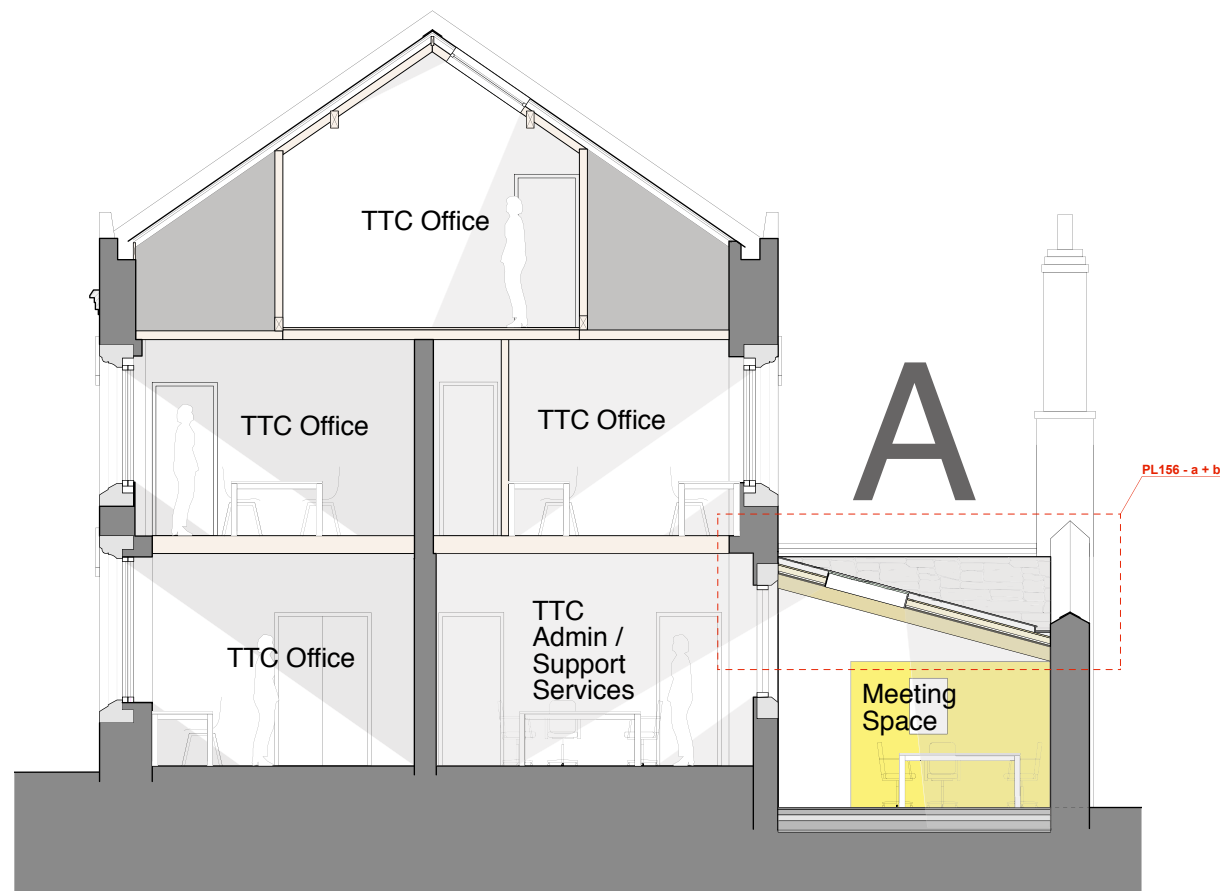



key:

- A** - Zone A: 'The Police Station'
- B** - Zone B: 'Trowtes House'
- C** - Zone C: 'The Courtroom and Cells'

-  - existing masonry
-  - infill inserted



tavistock guildhall **TTC: section a-a** - police station as proposed

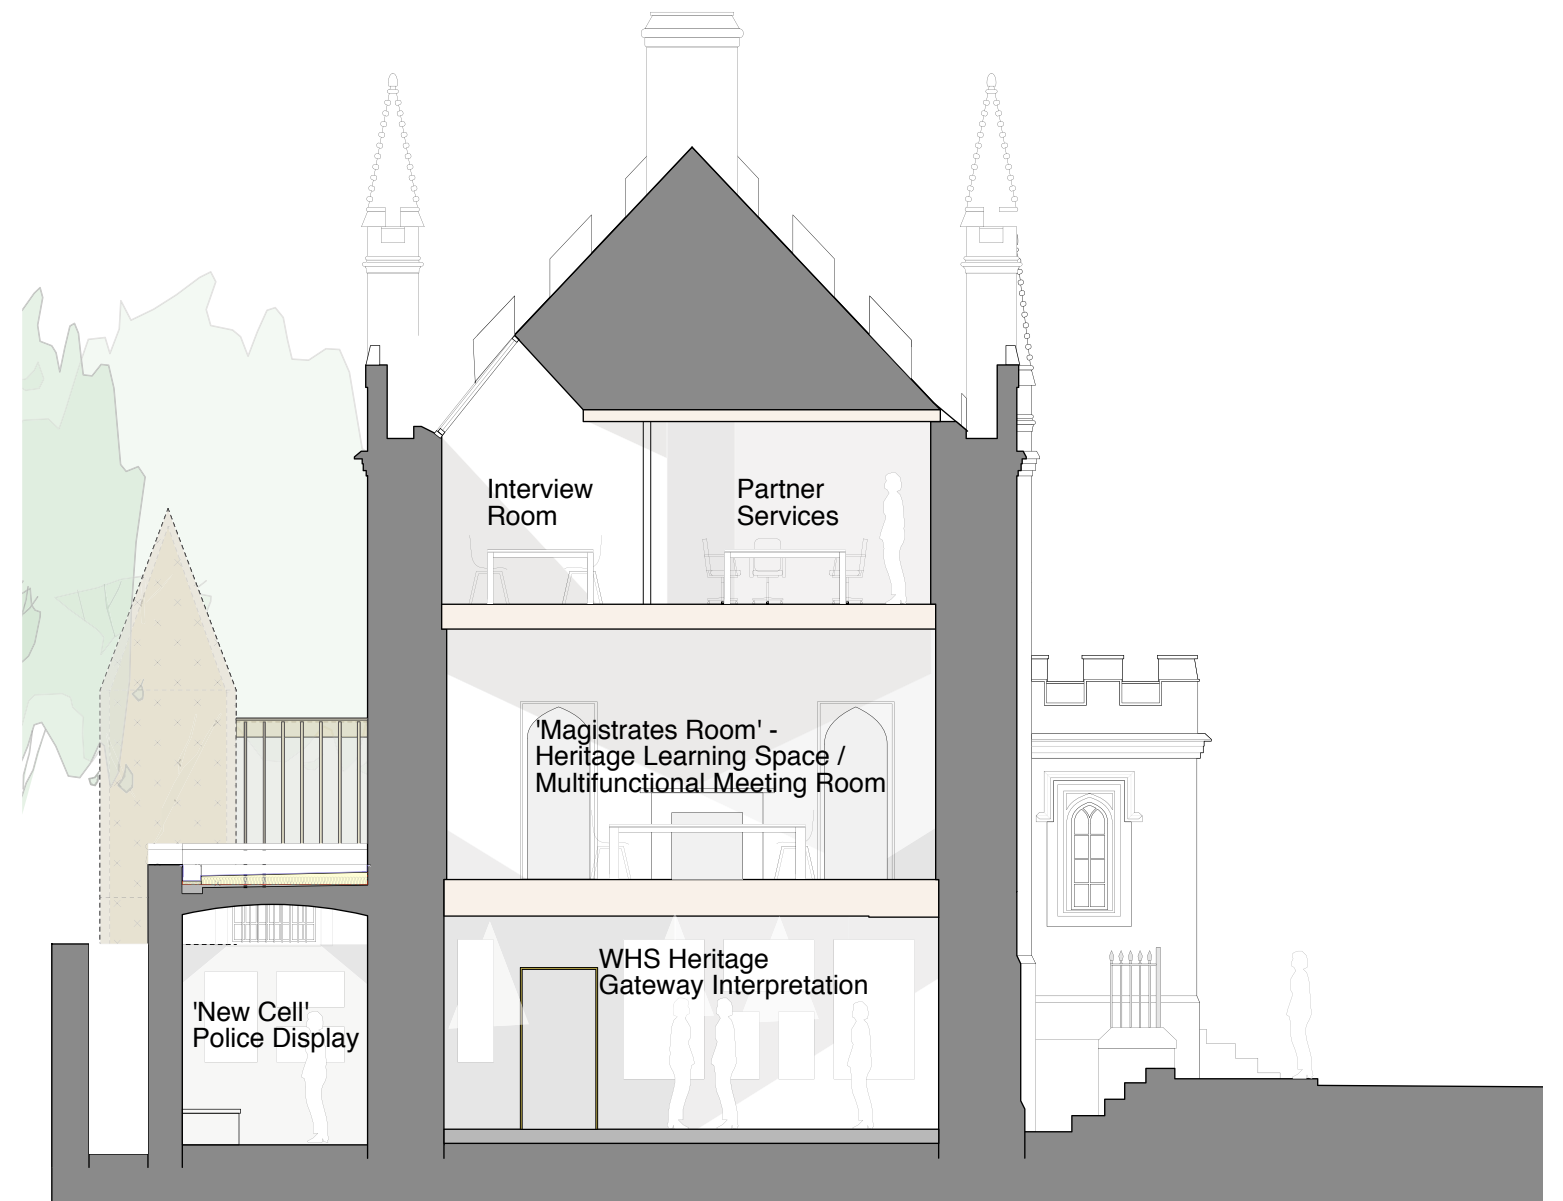


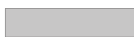
tavistock guildhall **TTC: section b-b** - 'trowtes house' as proposed


Note: Pitch of Lift Extension Roof - TBC with Conservation Officer

<p>general</p> <ul style="list-style-type: none"> • all drawings are copyright • do not scale drawing • report all discrepancies to project administrator • all dimensions to be checked on site 	<p>key</p>	<p>notes</p> <p>Listed Building Consent</p> <p>Note: Alterations and upgrades to existing fabric detailed on conservation plans, details and outline specification</p>	<p>rev</p> <p>PL1: 21.05.17 - Additional notation following conservation officer review</p>	<table border="1"> <tr> <td>project: Tavistock Guildhall and Police Station</td> <td>date: May 2017</td> <td>scale: 1:50 @ A1 1:100 @ A3</td> <td>drawn: if</td> </tr> <tr> <td>drawing title: TTC: Sections a-a / b-b</td> <td>job no: 1041</td> <td>drawing no: PL-130</td> <td>rev: PL1</td> </tr> <tr> <td colspan="4" style="text-align: center;">gillespie yunnie architects</td> </tr> <tr> <td colspan="4" style="text-align: center; font-size: small;">Lower Tweed Mill Shiners Bridge Dartington Devon TQ9 6JB t 01803 860010 f 01803 864929 e info@gyarchitects.co.uk</td> </tr> </table>	project: Tavistock Guildhall and Police Station	date: May 2017	scale: 1:50 @ A1 1:100 @ A3	drawn: if	drawing title: TTC: Sections a-a / b-b	job no: 1041	drawing no: PL-130	rev: PL1	gillespie yunnie architects				Lower Tweed Mill Shiners Bridge Dartington Devon TQ9 6JB t 01803 860010 f 01803 864929 e info@gyarchitects.co.uk			
project: Tavistock Guildhall and Police Station	date: May 2017	scale: 1:50 @ A1 1:100 @ A3	drawn: if																	
drawing title: TTC: Sections a-a / b-b	job no: 1041	drawing no: PL-130	rev: PL1																	
gillespie yunnie architects																				
Lower Tweed Mill Shiners Bridge Dartington Devon TQ9 6JB t 01803 860010 f 01803 864929 e info@gyarchitects.co.uk																				

key:

- A** - Zone A: 'The Police Station'
- B** - Zone B: 'Trowtes House'
- C** - Zone C: 'The Courtroom and Cells'

-  - existing masonry
-  - infill inserted

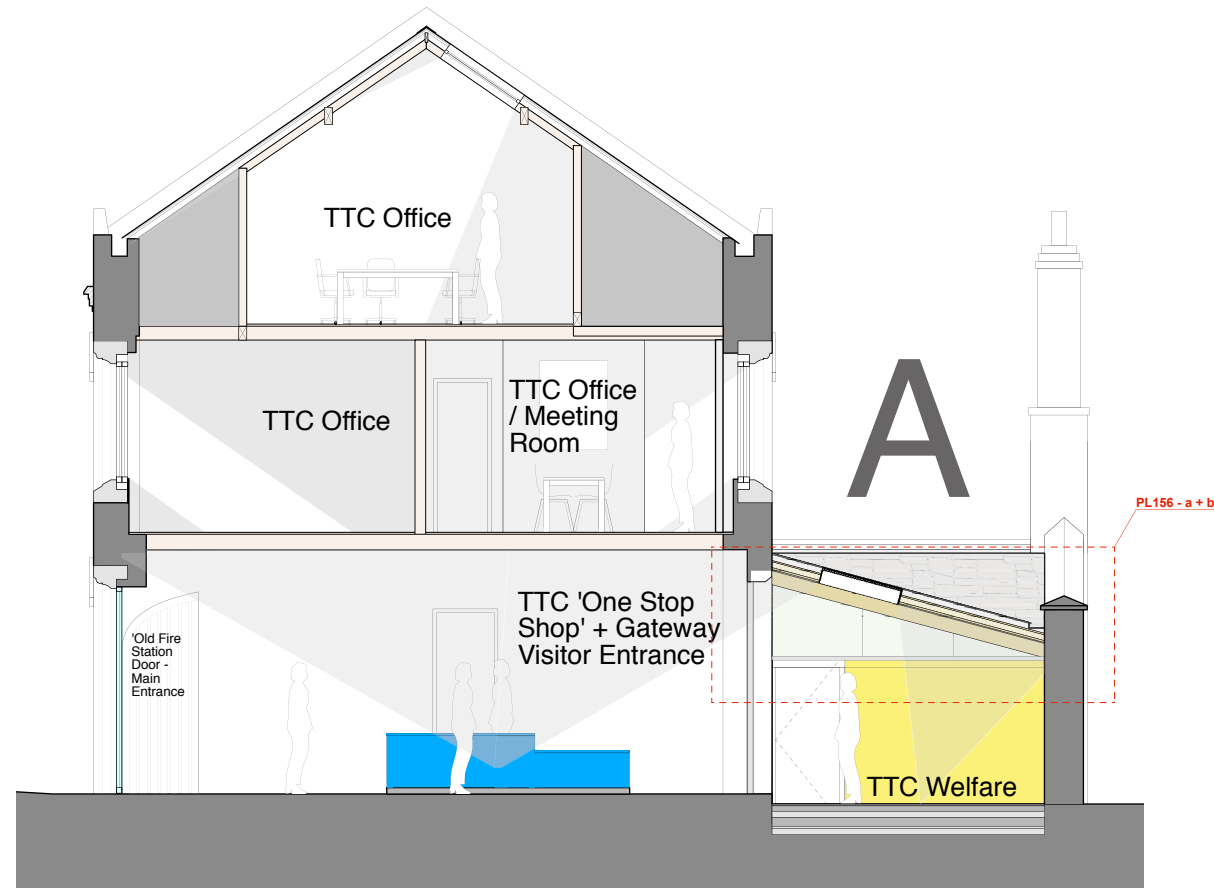

tavistock guildhall **TTC: section d-d** - police station as proposed



tavistock guildhall **TTC: section c-c** - courthouse as proposed

<p>general</p> <ul style="list-style-type: none"> • all drawings are copyright • do not scale drawing • report all discrepancies to project administrator • all dimensions to be checked on site 	<p>key</p>	<p>notes</p> <p>Listed Building Consent</p> <p>Note: Alterations and upgrades to existing fabric detailed on conservation plans, details and outline specification</p>	<p>rev</p> <p>PL1: 05.06.17 - Notation amended</p>	<table border="1" style="width: 100%; font-size: x-small;"> <tr> <td>project: Tavistock Guildhall and Police Station</td> <td>date: May 2017</td> <td>scale: 1:50 @ A1 1:100 @ A3</td> <td>drawn: if</td> </tr> <tr> <td>drawing title: TTC: Sections d-d / c-c</td> <td>job no: 1041</td> <td>drawing no: PL-131</td> <td>rev: PL1</td> </tr> <tr> <td colspan="4" style="text-align: center;">gillespie yunnie architects</td> </tr> <tr> <td colspan="4" style="text-align: center; font-size: x-x-small;">Lower Tweed Mill Shiners Bridge Dartington Devon TQ9 6JB 1 01803 860010 1 01803 864929 e info@gyarchitects.co.uk</td> </tr> </table>	project: Tavistock Guildhall and Police Station	date: May 2017	scale: 1:50 @ A1 1:100 @ A3	drawn: if	drawing title: TTC: Sections d-d / c-c	job no: 1041	drawing no: PL-131	rev: PL1	gillespie yunnie architects				Lower Tweed Mill Shiners Bridge Dartington Devon TQ9 6JB 1 01803 860010 1 01803 864929 e info@gyarchitects.co.uk			
project: Tavistock Guildhall and Police Station	date: May 2017	scale: 1:50 @ A1 1:100 @ A3	drawn: if																	
drawing title: TTC: Sections d-d / c-c	job no: 1041	drawing no: PL-131	rev: PL1																	
gillespie yunnie architects																				
Lower Tweed Mill Shiners Bridge Dartington Devon TQ9 6JB 1 01803 860010 1 01803 864929 e info@gyarchitects.co.uk																				