




Flood Board Plan
Scale: 1:10 @ A1 / 1:20 @ A3

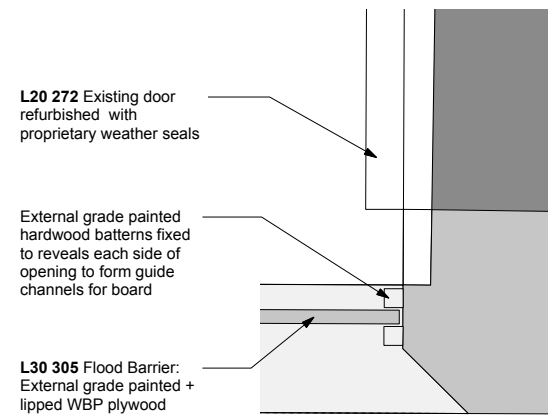


detail b
Scale: 1:5 @ A1 / 1:10 @ A3

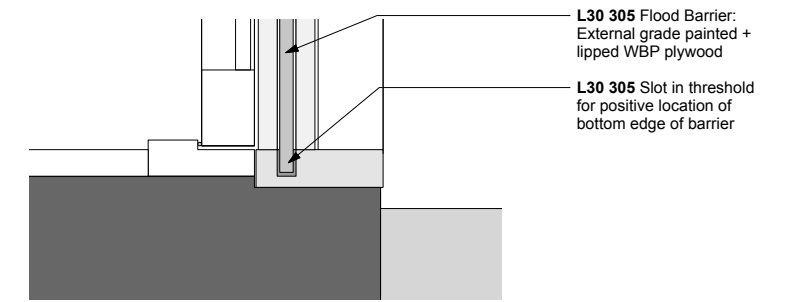


detail c
Scale: 1:5 @ A1 / 1:10 @ A3

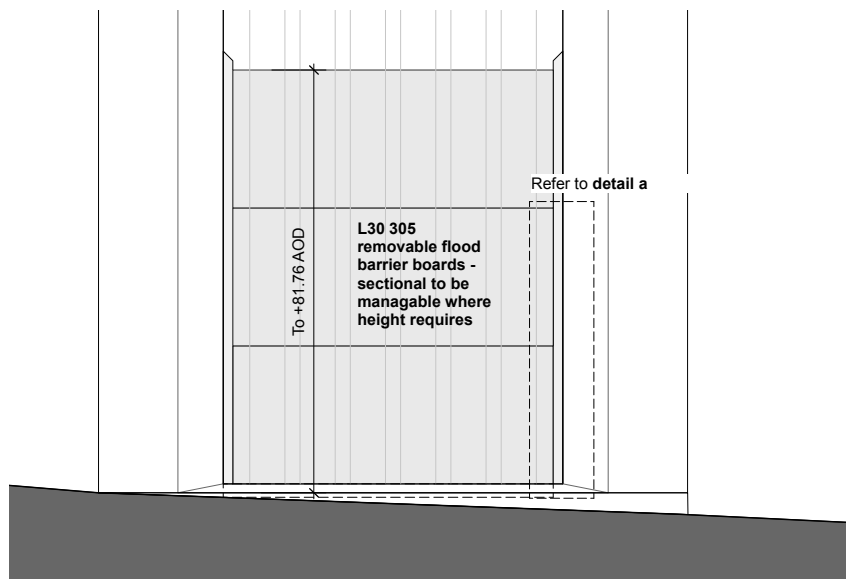

Flood Board Elevation
Scale: 1:10 @ A1 / 1:20 @ A3

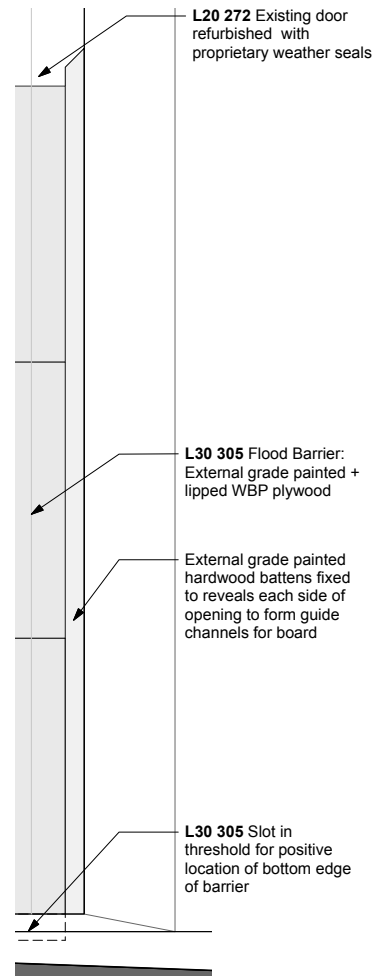

detail a
Scale: 1:5 @ A1 / 1:10 @ A3

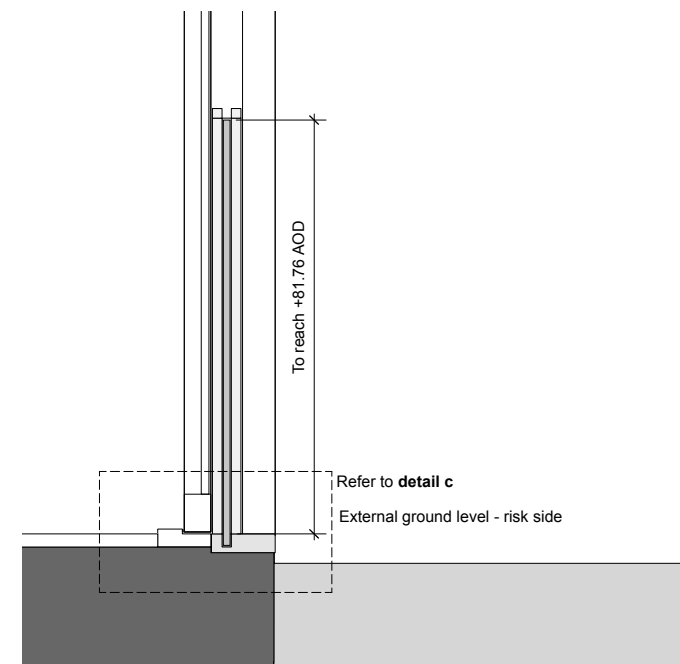

Flood Board Section
Scale: 1:10 @ A1 / 1:20 @ A3

<p>general</p> <ul style="list-style-type: none"> • all drawings are copyright • do not scale drawing • report all discrepancies to project administrator • all dimensions to be checked on site 	<p>key</p>	<p>notes</p> <p>Stage 4 - Tender</p> <p>• All dimensions are based upon survey information supplied by others. All dimensions to be confirmed on site prior to construction. GYA take no responsibility for issues arising from inaccuracies in survey data.</p>	<p>rev</p> <p>T1 - 11.02.19 - NBS Notation Added</p>	<table border="1"> <tr> <td>project title: Tavistock Guildhall and Police Station</td> <td>date: May 2017</td> <td>scale: 1:5/1:10 @ A1 1:10/1:20 @ A3</td> <td>drawn: JF</td> </tr> <tr> <td>drawing title: TTC: Typical Flood Board Detail</td> <td>job no: 1041</td> <td>drawing no: C-392</td> <td>rev: T1</td> </tr> <tr> <td colspan="4" style="text-align: center;">gillespie yunnie architects</td> </tr> <tr> <td colspan="4" style="text-align: center; font-size: small;">Lower Tweed Mill Shimmers Bridge Dartington Devon TQ9 6JB t 01803 860010 f 01803 864929 e info@gyarchitects.co.uk</td> </tr> </table>	project title: Tavistock Guildhall and Police Station	date: May 2017	scale: 1:5/1:10 @ A1 1:10/1:20 @ A3	drawn: JF	drawing title: TTC: Typical Flood Board Detail	job no: 1041	drawing no: C-392	rev: T1	gillespie yunnie architects				Lower Tweed Mill Shimmers Bridge Dartington Devon TQ9 6JB t 01803 860010 f 01803 864929 e info@gyarchitects.co.uk			
project title: Tavistock Guildhall and Police Station	date: May 2017	scale: 1:5/1:10 @ A1 1:10/1:20 @ A3	drawn: JF																	
drawing title: TTC: Typical Flood Board Detail	job no: 1041	drawing no: C-392	rev: T1																	
gillespie yunnie architects																				
Lower Tweed Mill Shimmers Bridge Dartington Devon TQ9 6JB t 01803 860010 f 01803 864929 e info@gyarchitects.co.uk																				