

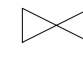
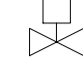


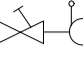


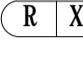


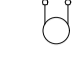

Legend:

-  ISOLATION VALVE
-  MOTORISED 2-PORT VALVE
-  COMMISSIONING SET
-  ORIFICE VALVE
-  DOUBLE REGULATING VALVE
-  TOWN COUNCIL ZONE
-  EXHIBITION ZONE
-  SHARED ZONE
-  TOWN COUNCIL ZONE
-  (R | XX) RADIATOR REFERENCE
-  (LST | XX) LOW SURFACE TEMPERATURE RADIATOR
-  (RP | XX) RADIANT PANEL REFERENCE

Notes:

1. DO NOT SCALE THIS DRAWING. ALL DIMENSIONS IN MILLIMETRES UNLESS OTHERWISE STATED.
2. THIS DRAWING IS TO BE READ IN CONJUNCTION WITH ALL RELEVANT ARCHITECT'S STRUCTURAL ENGINEERS AND M&E DRAWINGS AND THE M&E SPECIFICATION, SAMPLES SHEET AND ROOM DATA SHEETS.
3. ALL ITEMS OF EQUIPMENT SHALL BE INSTALLED AS TO THE MANUFACTURER'S RECOMMENDATIONS.
4. ALL INFORMATION AND LAYOUTS DETAILED ON THIS DRAWING ARE SUBJECT TO SITE DIMENSION CHECKS.
5. AUTOMATIC AIR VENTS REQUIRED ON ALL HIGH POINTS.
6. FLUSHING LOOPS SHALL BE INSTALLED ACROSS ALL HEATER AND COOLING BATTERIES IN AHUS, AIR CURTAINS ETC AND UNDERFLOOR HEATING MANIFOLDS.
7. REFER TO SAMPLES SHEET/RADIATOR SCHEDULE FOR STYLES OF RADIATORS.
8. ALL PIPEWORK UNLESS SHOWN OTHERWISE SHALL BE MEDIUM GRADE STEEL TO BS EN 10255:2004.

SAFETY, HEALTH AND ENVIRONMENTAL INFORMATION
FOR DETAILS OF SITE-WIDE AND GENERAL RISKS, TO BE READ IN CONJUNCTION WITH THESE NOTES, SEE THE CONTRACT DOCUMENTS AND, WHERE WORKS ARE NOTIFYABLE, THE PRE-CONSTRUCTION INFORMATION PACK ISSUED BY THE CDM CO-ORDINATOR
IN ADDITION TO THE RISKS NORMALLY ASSOCIATED WITH THE TYPES OF WORK DETAILED ON THIS DRAWING, NOTE THE FOLLOWING RISKS AND INFORMATION:
DISMANTLING / DEMOLITION (Future)
D.L. D.II. D.III. D.IV. IT IS ASSUMED THAT ALL WORKS WILL BE CARRIED OUT BY A COMPETENT CONTRACTOR WORKING, WHERE APPROPRIATE, TO AN APPROVED METHOD STATEMENT

T01	06.03.19	EIL	TXK	NIS	RADIATORS AMENDED
Rev	Date	By	Chk	Aprvd	Description

PROJECT
Tavistock Guildhall

CLIENT
Tavistock Guildhall



www.methodllp.com Swindon Tel: 01793 822044


DRAWING TITLE
Heating Schematic Sheet 2 of 2

SUITABILITY
D2 - FOR TENDER

DATE	SCALE	DRWN BY	CHK BY	APVD BY
16.01.18	N.T.S - A1	OJR	TJK	NIS

DRAWING NUMBER	REVISION NO.
716LGH-MET-ZZ-XX-DR-M-60_40-8002	D2 - T01

Scaling Note: Do NOT scale from this drawing.

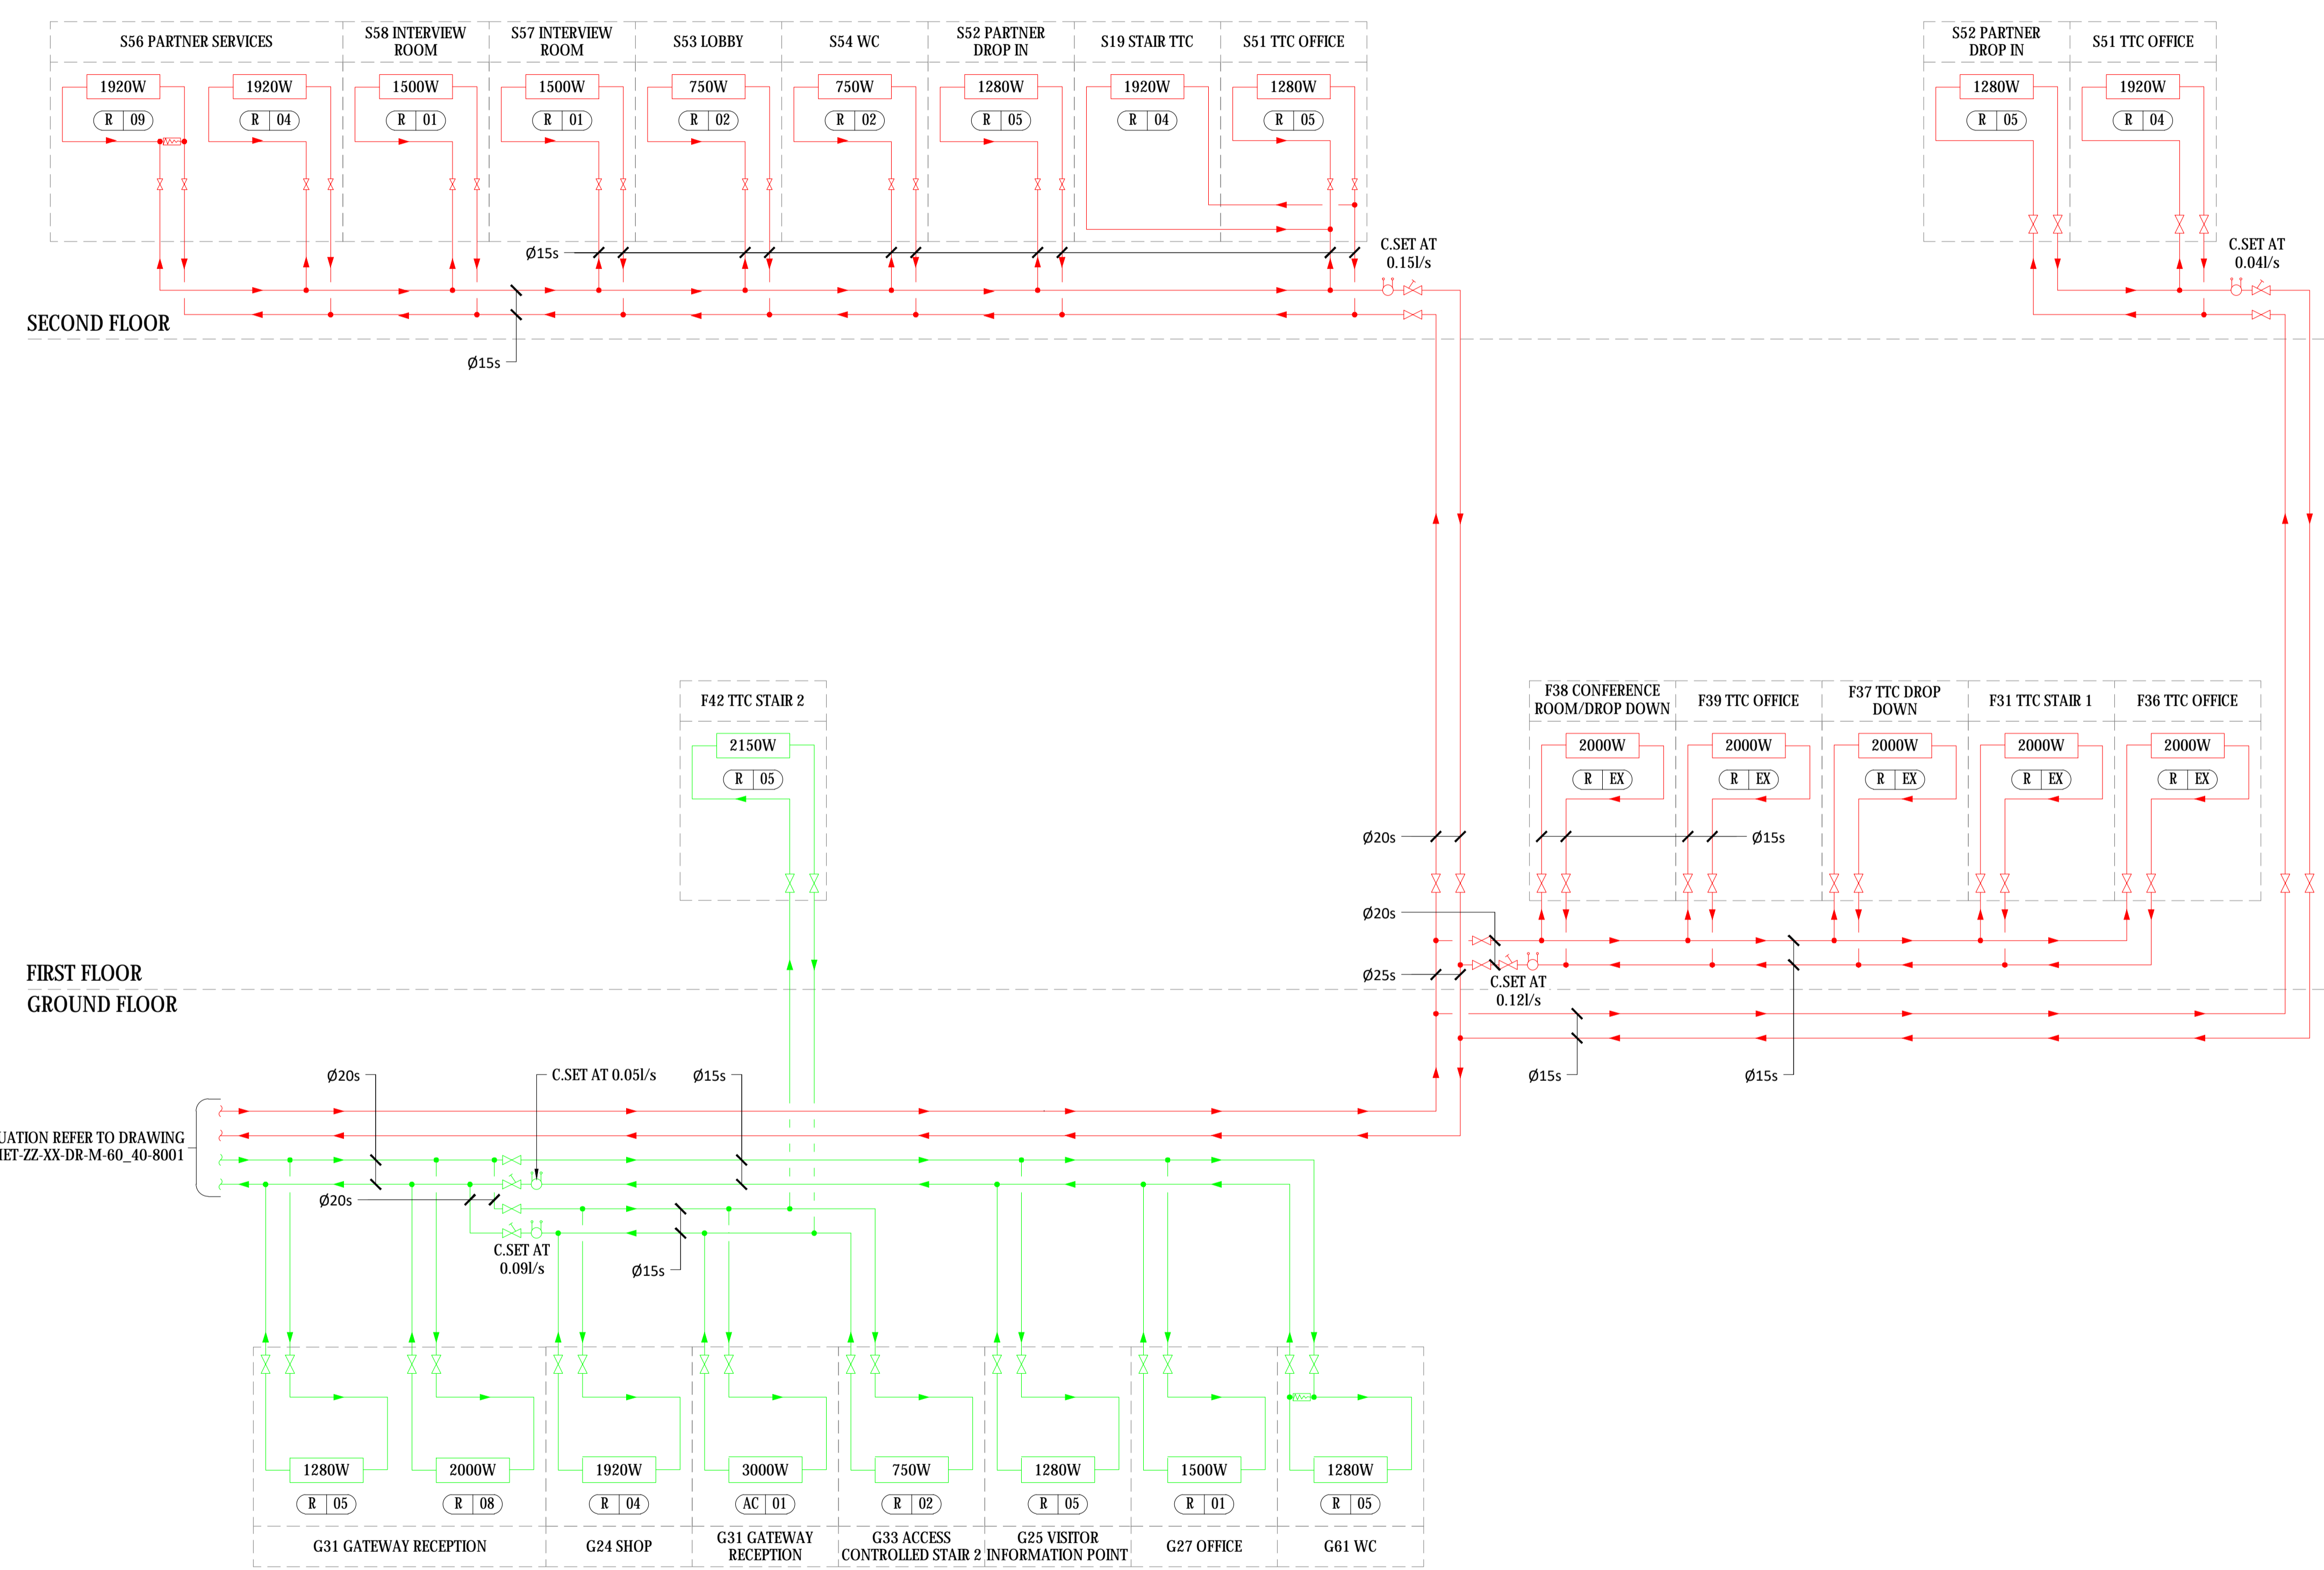

FOR CONTINUATION REFER TO DRAWING
716LGH-MET-ZZ-XX-DR-M-60_40-8001

THIS DRAWING IS NOT TO BE USED FOR CONSTRUCTION. THIS DRAWING SHOWS DESIGN INTENT ONLY. THE CONTRACTOR SHALL COMPLETE THE DESIGN BASED ON THE INFORMATION PROVIDED ON THIS DRAWING, THE M&E SPECIFICATION, THE ROOM DATA SHEETS AND THE OTHER DOCUMENTS COMPILING THE EMPLOYER'S REQUIREMENTS